


COBB COUNTY DEPARTMENT OF TRANSPORTATION

PLAN AND PROFILE OF PROPOSED WINDY RIDGE PARKWAY BRIDGE PEDESTRIAN IMPROVEMENTS

COBB COUNTY
E7520

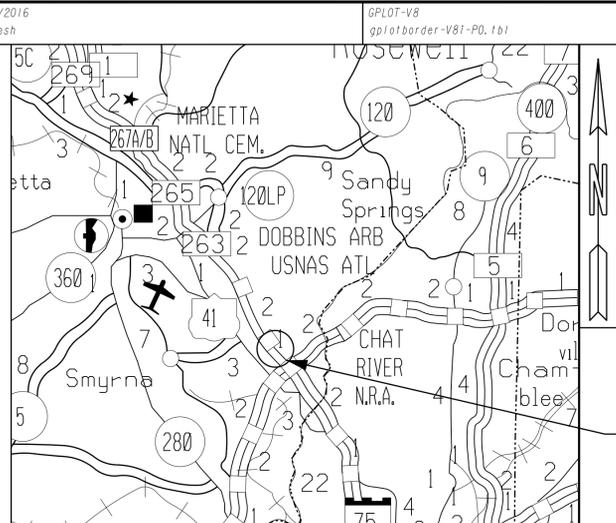

LOCATION SKETCH


DESIGN DATA: N/A
 TRAFFIC A.D.T.: N/A
 TRAFFIC A.D.T.: N/A
 TRAFFIC D.H.V.: N/A
 DIRECTIONAL DIST: N/A
 % TRUCKS: N/A
 24 HR. TRUCKS %: N/A
 SPEED DESIGN: 35 MPH

FUNCTIONAL CLASS:
ARTERIAL

THIS PROJECT IS 100% IN
COBB COUNTY AND IS
100% IN CONG. DIST. NO. 6.

THIS PROJECT HAS BEEN PREPARED
USING THE HORIZONTAL GEORGIA
COORDINATE SYSTEM OF 1984 (NAD
1983/94 WEST ZONE, AND THE NORTH
AMERICAN VERTICAL DATUM (NAVD)
OF 1988.

PROJECT MIDPOINT:
STA 136+00.00
N 1416620.9299
E 2206059.1678

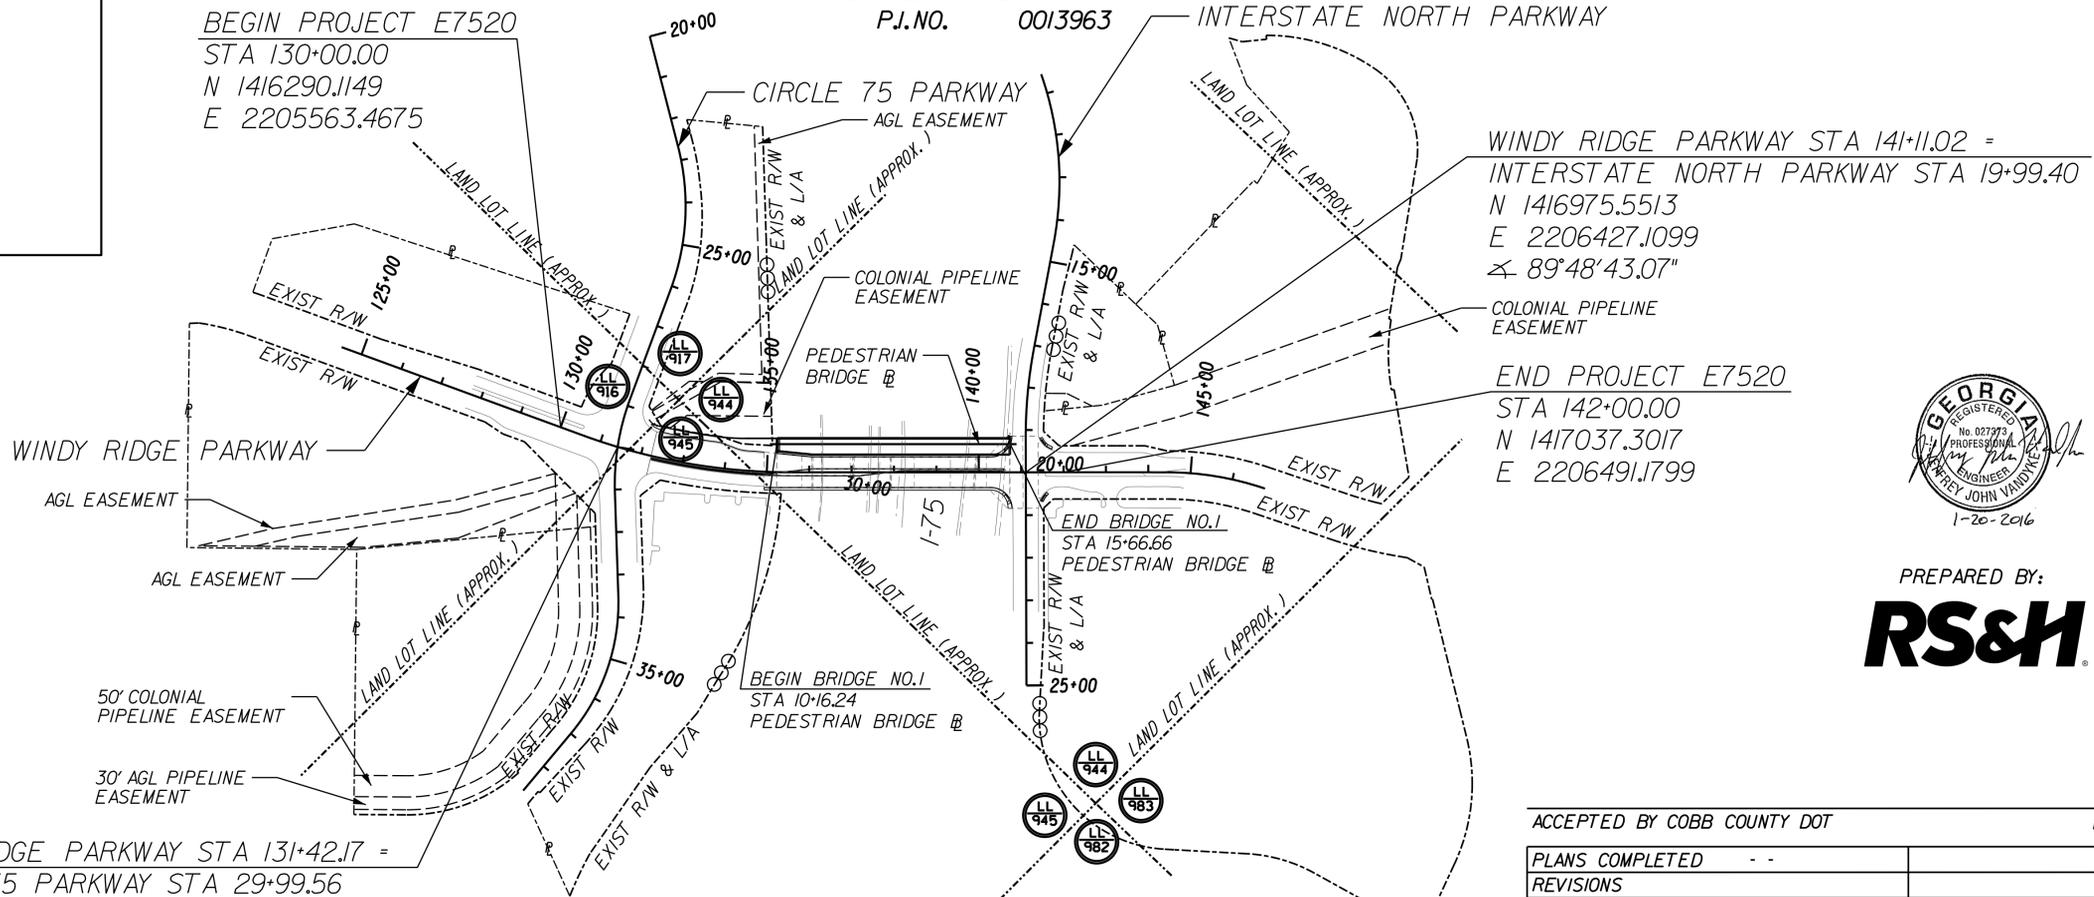

FEDERAL ROUTE * N/A
 STATE ROUTE * N/A
 P.I. NO. 0013963

BEGIN PROJECT E7520
 STA 130+00.00
 N 1416290.1149
 E 2205563.4675

WINDY RIDGE PARKWAY STA 141+11.02 =
 INTERSTATE NORTH PARKWAY STA 19+99.40
 N 1416975.5513
 E 2206427.1099
 \sphericalangle 89°48'43.07"

END PROJECT E7520
 STA 142+00.00
 N 1417037.3017
 E 2206491.1799


WINDY RIDGE PARKWAY STA 131+42.17 =
 CIRCLE 75 PARKWAY STA 29+99.56
 N 1416350.1200
 E 2205692.3256
 \sphericalangle 82°16'05.29" CURVE TO CURVE

LENGTH OF PROJECT	
NET LENGTH OF ROADWAY	0.123
NET LENGTH OF BRIDGES	0.104
NET LENGTH OF PROJECT	0.227
NET LENGTH OF EXCEPTIONS	0.000
GROSS LENGTH OF PROJECT	0.227

COUNTY No. 067
 Project No.
 E7520

MILES

LAND LOTS: 916, 917, 944, 945, 982, 983
 LAND DISTRICT: 17TH
 GMD: 1292.1568

 

PREPARED BY:

RS&H

ACCEPTED BY COBB COUNTY DOT _____ DATE _____

PLANS COMPLETED	REVISIONS

DRAWING No.
01-001