

Connect
Cobb



Northwest Transit Corridor
Environmental Assessment


Appendix D

Concept Drawings


K:\tvc_transit\cobb county (go)\CADD\plan sheets\CB_CTY_PS_ECLOGY.dwg April 09, 2015 - 10:30am

LEGEND

-  PROPOSED STATIONS
-  RIVERS, STREAMS, WETLANDS
-  PRELIMINARY PROJECT LIMITS
-  SIDE RUNNING ART IN DEDICATED GUIDEWAY
-  CENTER RUNNING ART IN DEDICATED GUIDEWAY
-  ART IN EXISTING HOV LANES
-  ART IN MIXED TRAFFIC
-  PROPOSED RIGHT-OF-WAY ACQUISITION - PRIVATE
-  PROPOSED RIGHT-OF-WAY ACQUISITION - PUBLIC
-  HISTORIC PROPERTY
-  EXISTING CULVERT
-  EXISTING BRIDGE
-  EXISTING HARDWOOD FOREST AREA

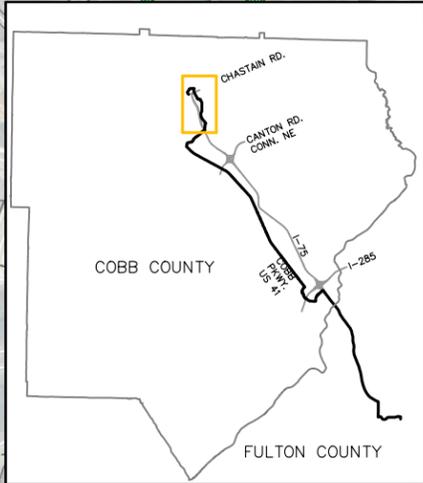

COBB COUNTY
FULTON COUNTY

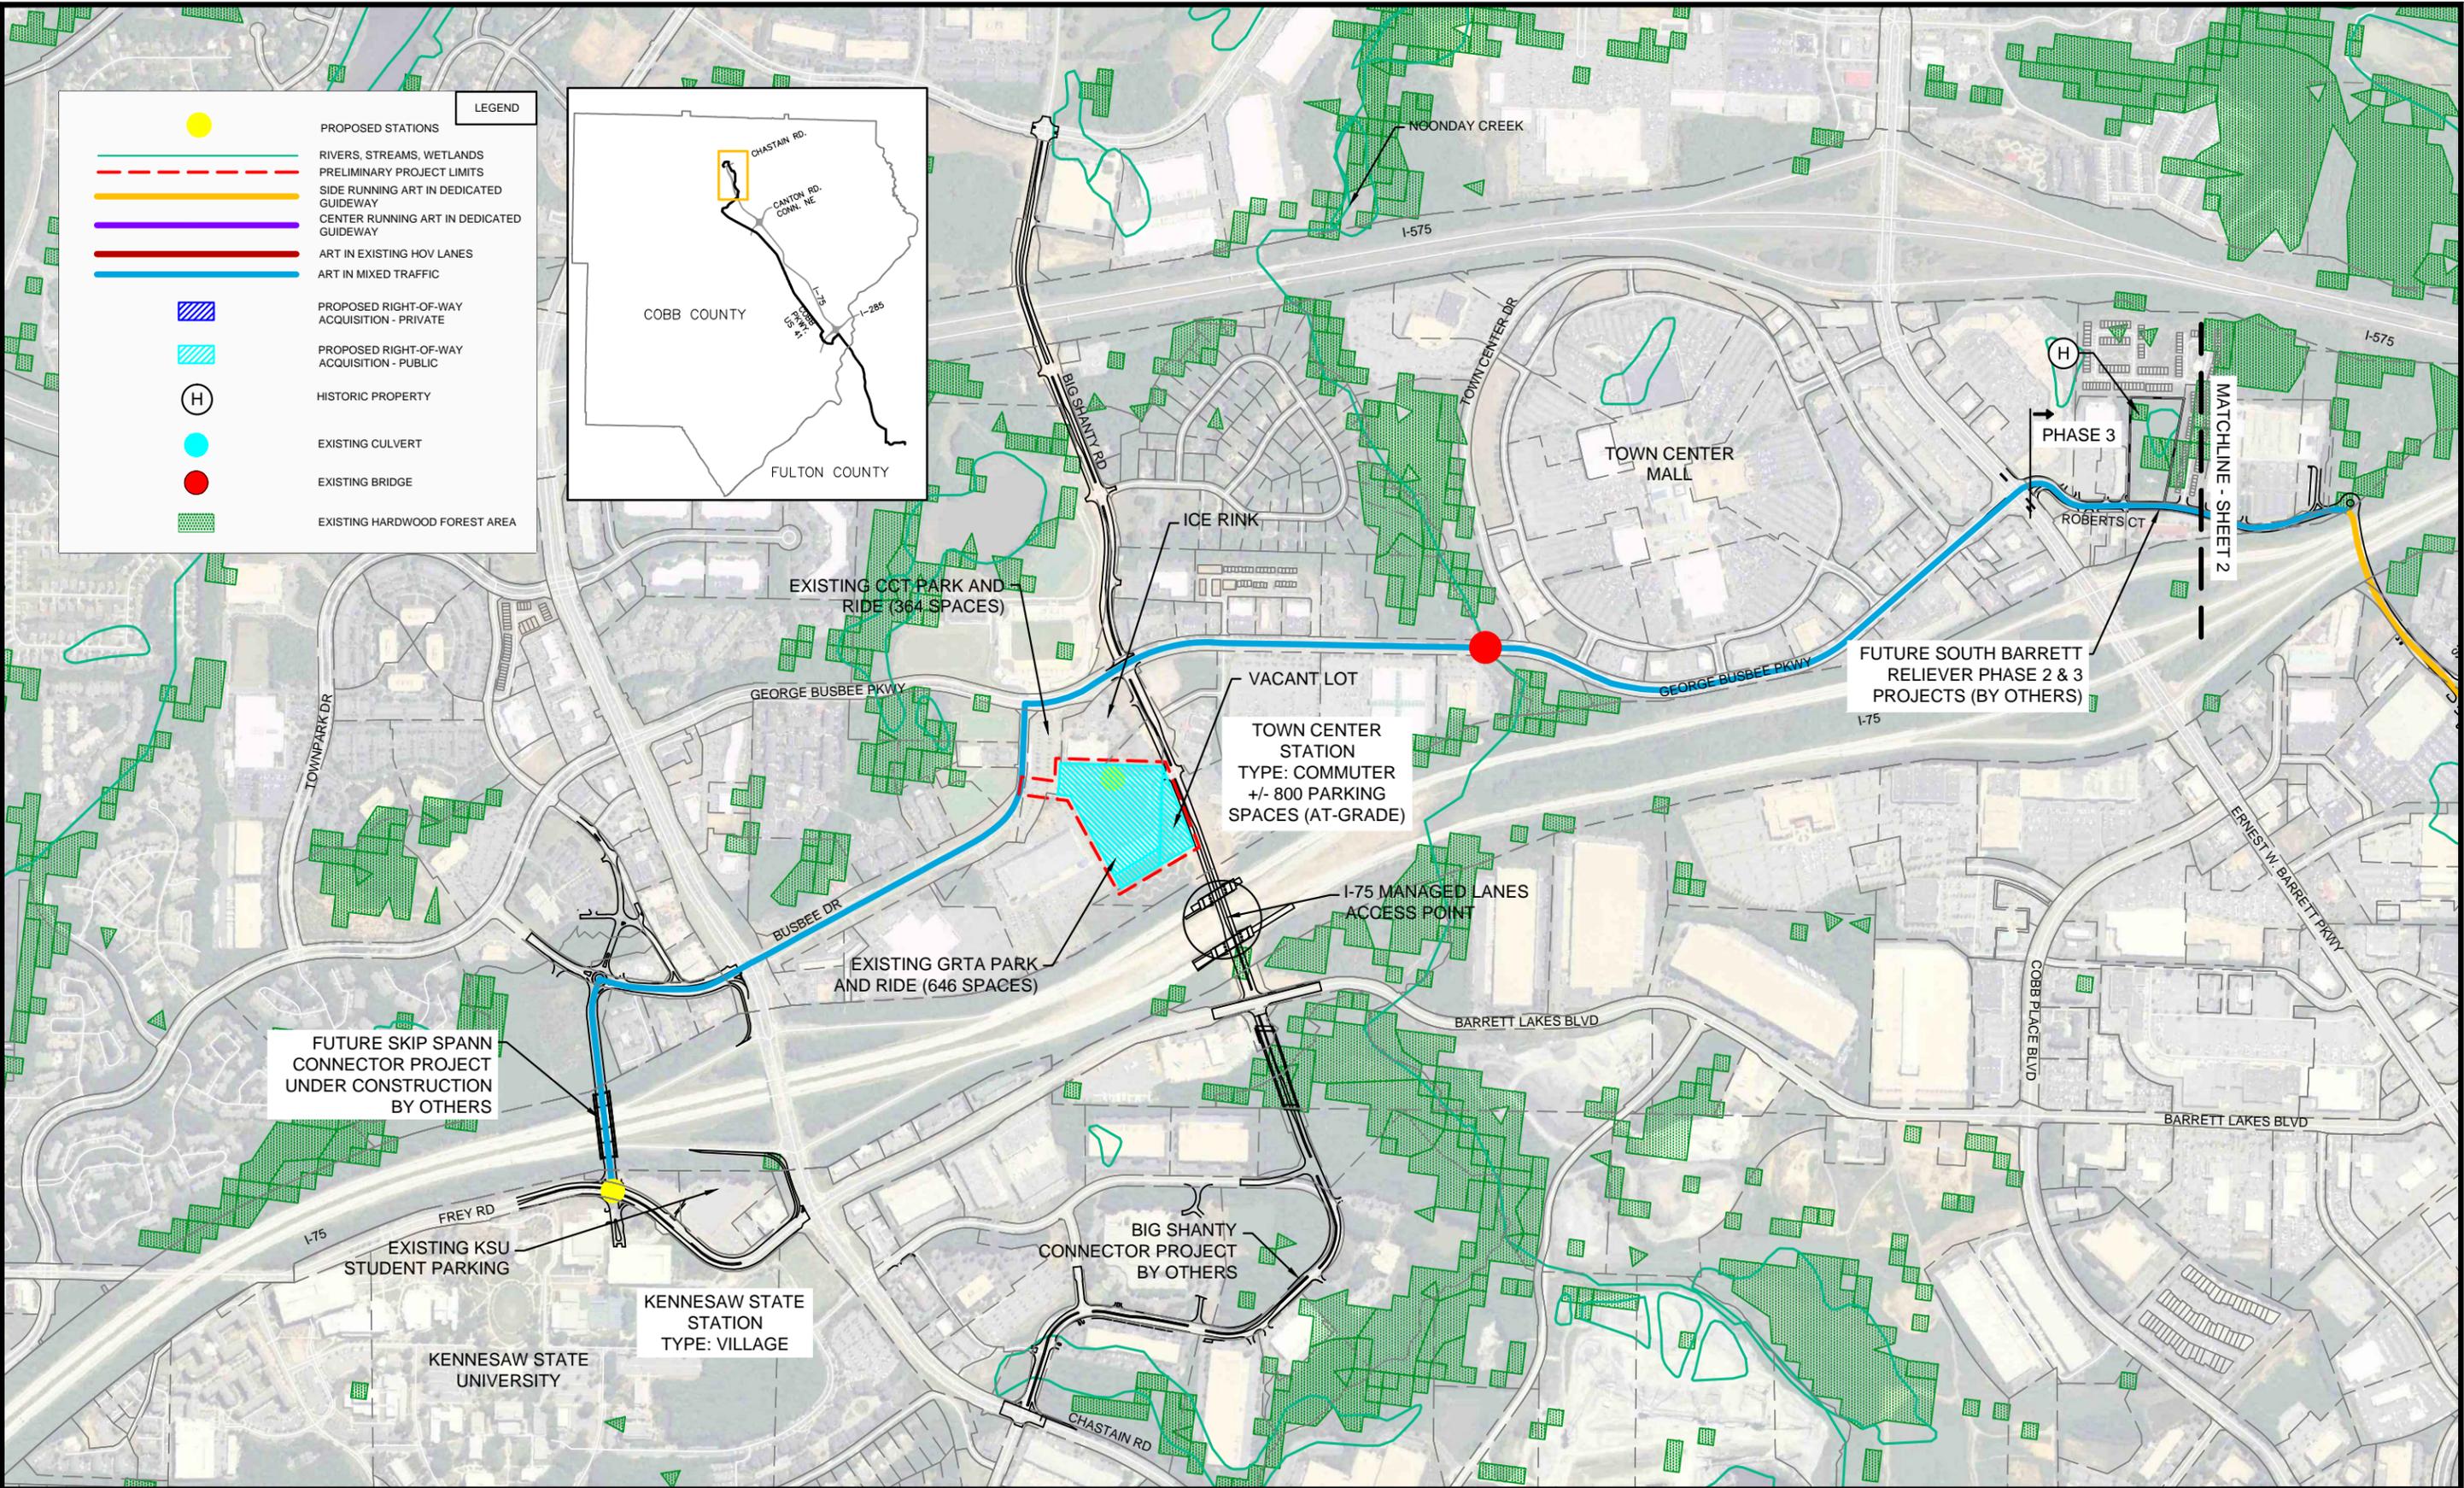

No.	Date	Revisions	App.	DRAWING NAME CB_CTY_PS_ECLOGY.dwg
				DESIGNED BY:
				DRAWN BY:
				CHECKED BY:
				DATE: 4/9/2015
				PROJECT NO. ---

Kimley»Horn
817 W. PEACHTREE ST NW
THE BILTMORE, SUITE 801
ATLANTA, GA 30308
TEL. NO. (404)-419-8700

Connect Cobb
Northwest Transit Corridor
Environmental Assessment





SCALE IN FEET



COBB & FULTON COUNTY
CONNECT COBB
NORTHWEST TRANSIT CORRIDOR
ENVIRONMENTAL ASSESSMENT
ECOLOGY EXHIBITS

SHEET NO.
1
8

K:\twc_transit\cobb county (go)\CADD\plan sheets\CB_CTY_PS_ECLOGY.dwg April 09, 2015 - 10:31am

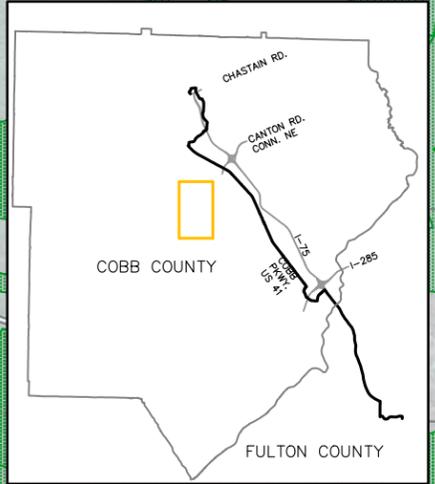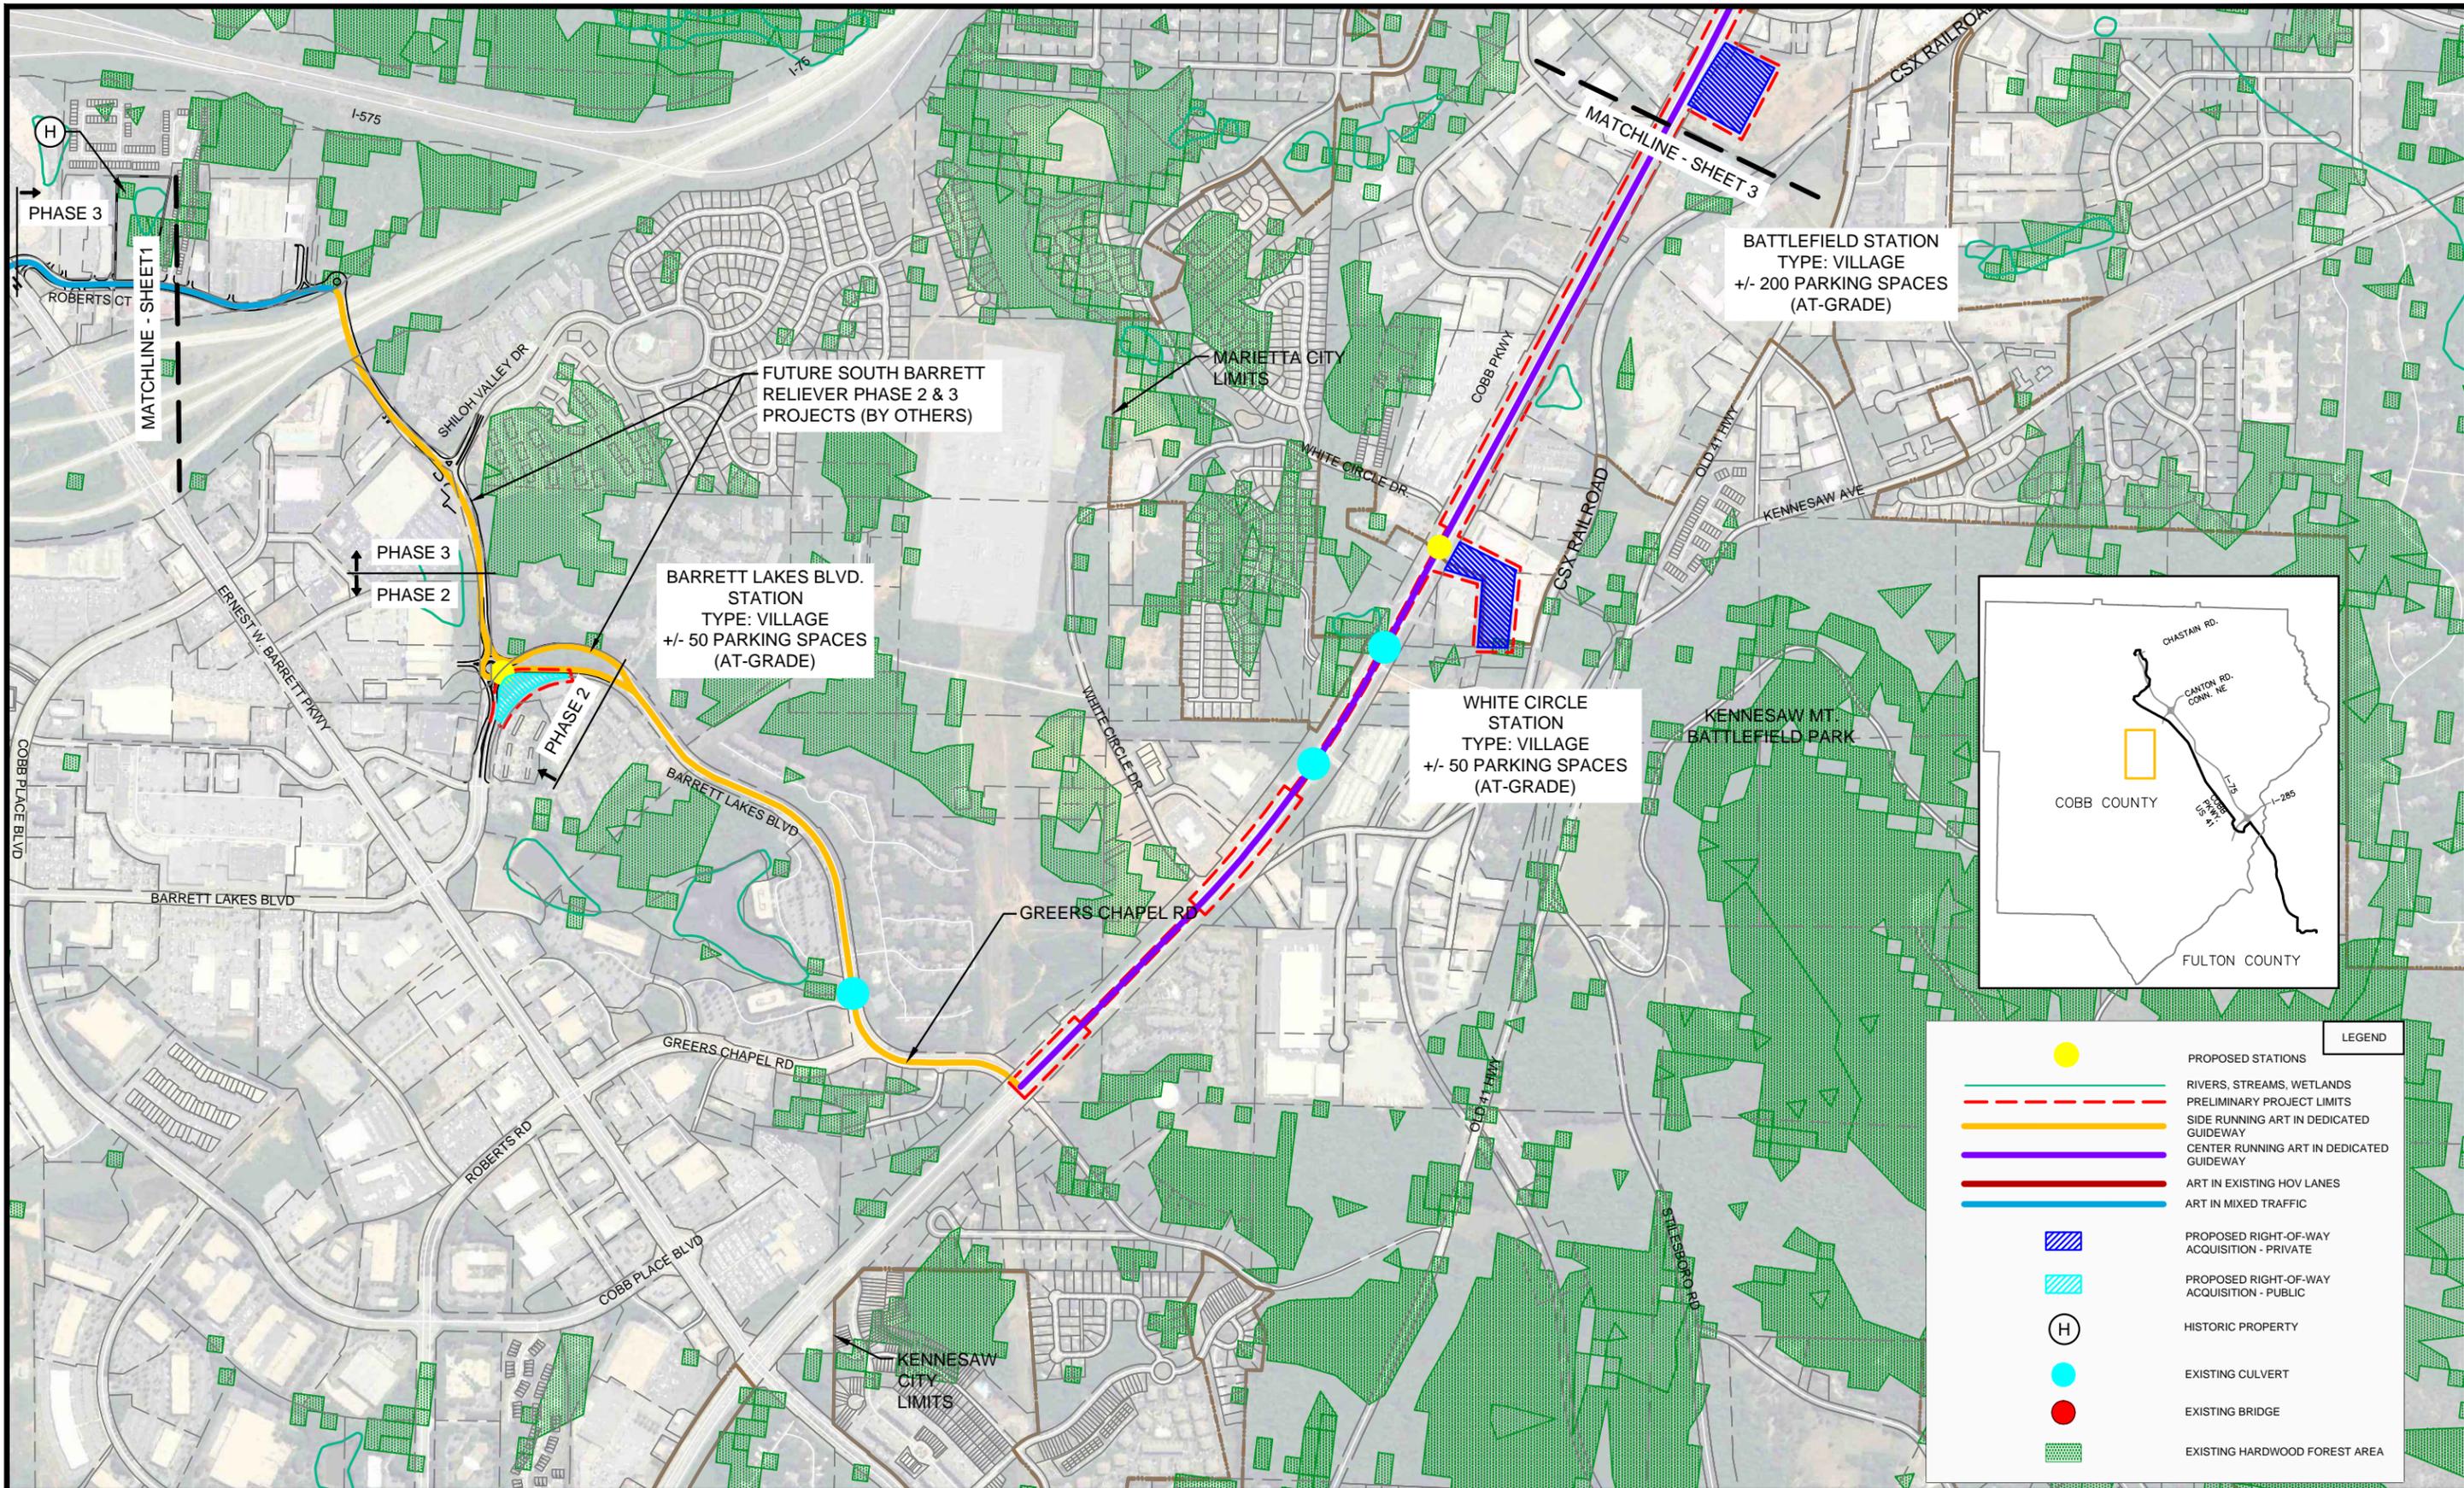

LEGEND	
	PROPOSED STATIONS
	RIVERS, STREAMS, WETLANDS
	PRELIMINARY PROJECT LIMITS
	SIDE RUNNING ART IN DEDICATED GUIDEWAY
	CENTER RUNNING ART IN DEDICATED GUIDEWAY
	ART IN EXISTING HOV LANES
	ART IN MIXED TRAFFIC
	PROPOSED RIGHT-OF-WAY ACQUISITION - PRIVATE
	PROPOSED RIGHT-OF-WAY ACQUISITION - PUBLIC
	HISTORIC PROPERTY
	EXISTING CULVERT
	EXISTING BRIDGE
	EXISTING HARDWOOD FOREST AREA



No.	Date	Revisions	App.

DRAWING NAME	CB_CTY_PS_ECLOGY.dwg
DESIGNED BY:	
DRAWN BY:	
CHECKED BY:	
DATE:	4/9/2015
PROJECT NO.	

Kimley»Horn
 817 W. PEACHTREE ST NW
 THE BILTMOOR, SUITE 801
 ATLANTA, GA 30308
 TEL. NO. (404) 419-8700

Connect Cobb


 Northwest Transit Corridor
 Environmental Assessment

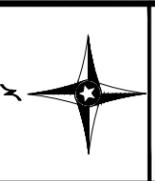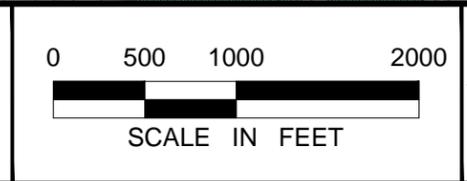

COBB & FULTON COUNTY
 CONNECT COBB
 NORTHWEST TRANSIT CORRIDOR
 ENVIRONMENTAL ASSESSMENT
 ECOLOGY EXHIBITS

SHEET NO.
2
8

K:\twc_transit\cobb_county\go\CADD\plan_sheets\CB_CTY_PS_ECLOGY.dwg April 09, 2015 - 10:33am

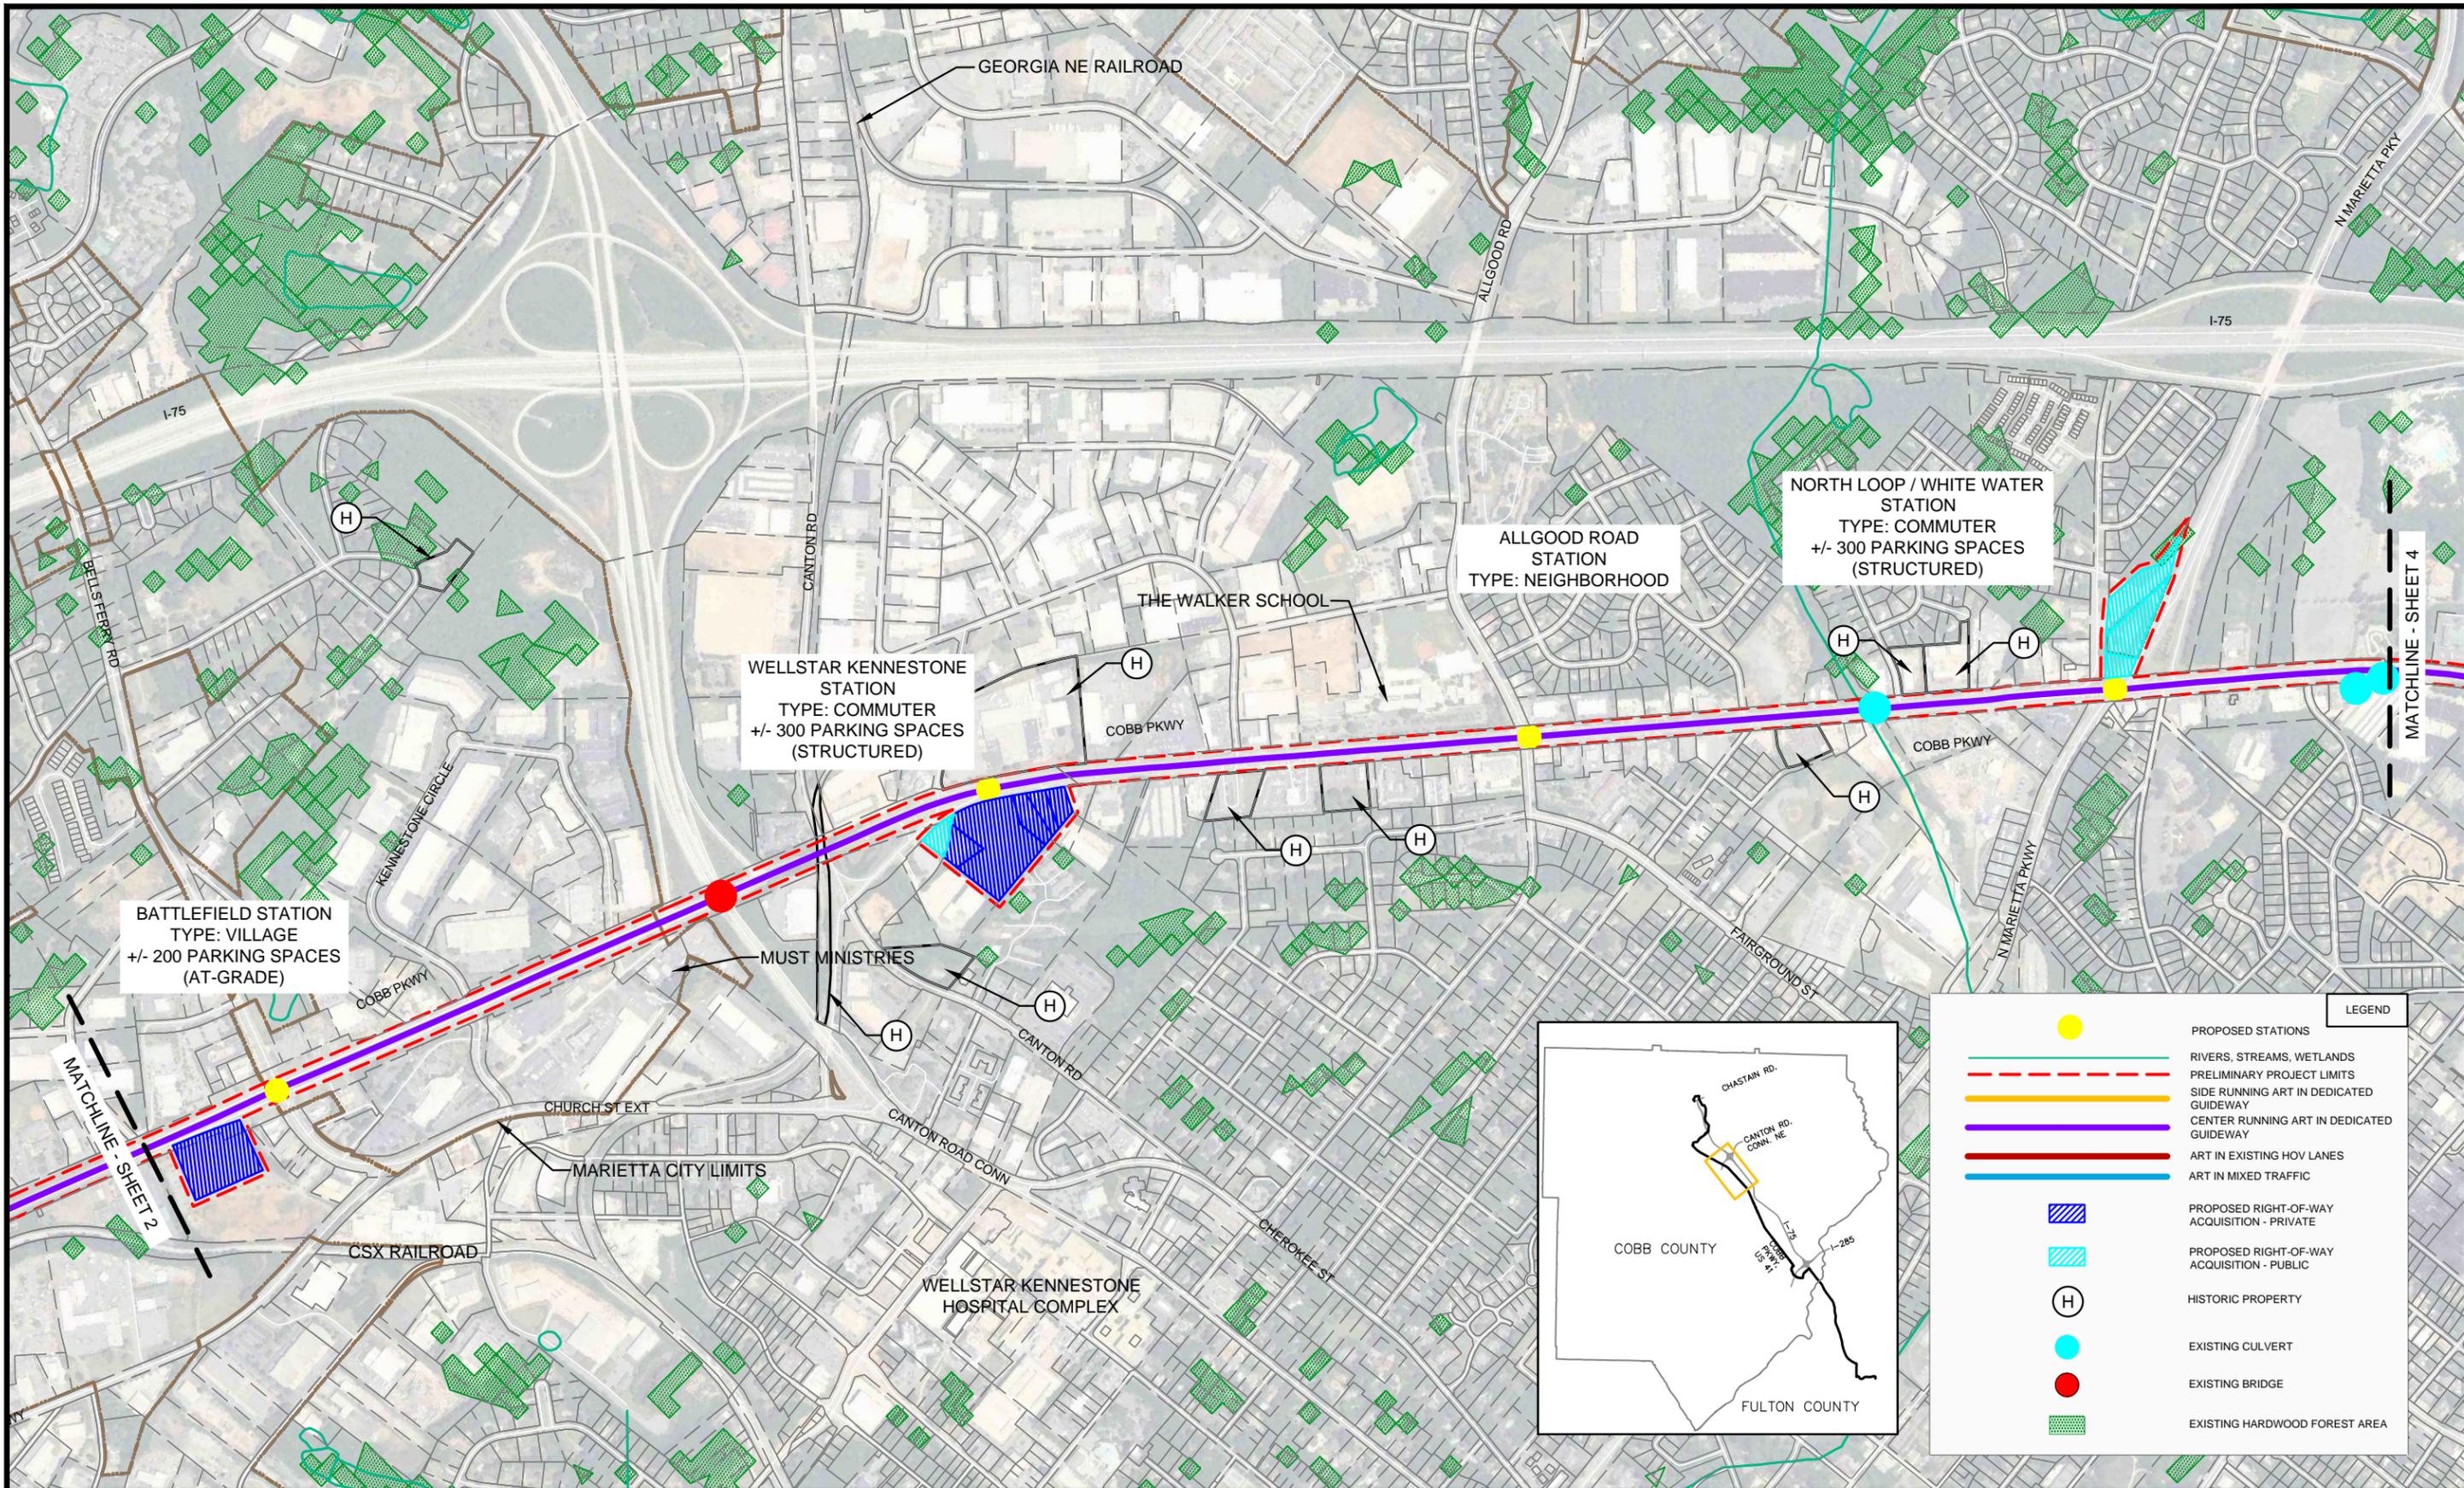


BATTLEFIELD STATION
TYPE: VILLAGE
+/- 200 PARKING SPACES
(AT-GRADE)

WELLSTAR KENNESTONE STATION
TYPE: COMMUTER
+/- 300 PARKING SPACES
(STRUCTURED)

ALLGOOD ROAD STATION
TYPE: NEIGHBORHOOD

NORTH LOOP / WHITE WATER STATION
TYPE: COMMUTER
+/- 300 PARKING SPACES
(STRUCTURED)

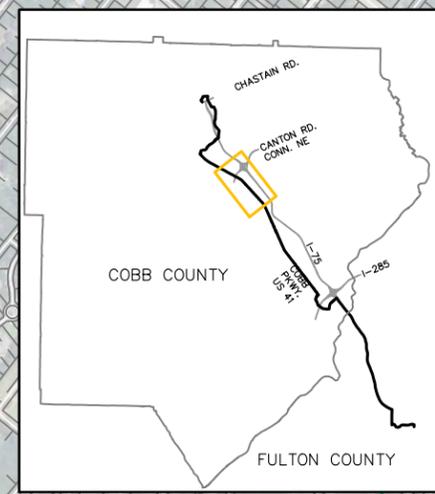


LEGEND	
●	PROPOSED STATIONS
—	RIVERS, STREAMS, WETLANDS
- - -	PRELIMINARY PROJECT LIMITS
—	SIDE RUNNING ART IN DEDICATED GUIDEWAY
—	CENTER RUNNING ART IN DEDICATED GUIDEWAY
—	ART IN EXISTING HOV LANES
—	ART IN MIXED TRAFFIC
▨	PROPOSED RIGHT-OF-WAY ACQUISITION - PRIVATE
▨	PROPOSED RIGHT-OF-WAY ACQUISITION - PUBLIC
H	HISTORIC PROPERTY
●	EXISTING CULVERT
●	EXISTING BRIDGE
▨	EXISTING HARDWOOD FOREST AREA

No.	Date	Revisions	App.	DRAWING NAME
				CB_CTY_PS_ECLOGY.dwg
				DESIGNED BY:
				DRAWN BY:
				CHECKED BY:
				DATE: 4/9/2015
				PROJECT NO. ---

Kimley»Horn
917 W. PEACHTREE ST NW
 THE BENTLEY SUITE 601
 ATLANTA, GA 30308
 TEL. NO. (404) 419-8700

Connect Cobb

 Northwest Transit Corridor
 Environmental Assessment

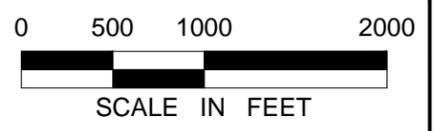


**COBB & FULTON COUNTY
 CONNECT COBB**
 NORTHWEST TRANSIT CORRIDOR
 ENVIRONMENTAL ASSESSMENT

ECOLOGY EXHIBITS

SHEET NO.
3

8


K:\tvc_transit\cobb county (go)\CADD\plan sheets\CB_CTY_PS_ECLOGY.dwg April 09, 2015 - 10:34am

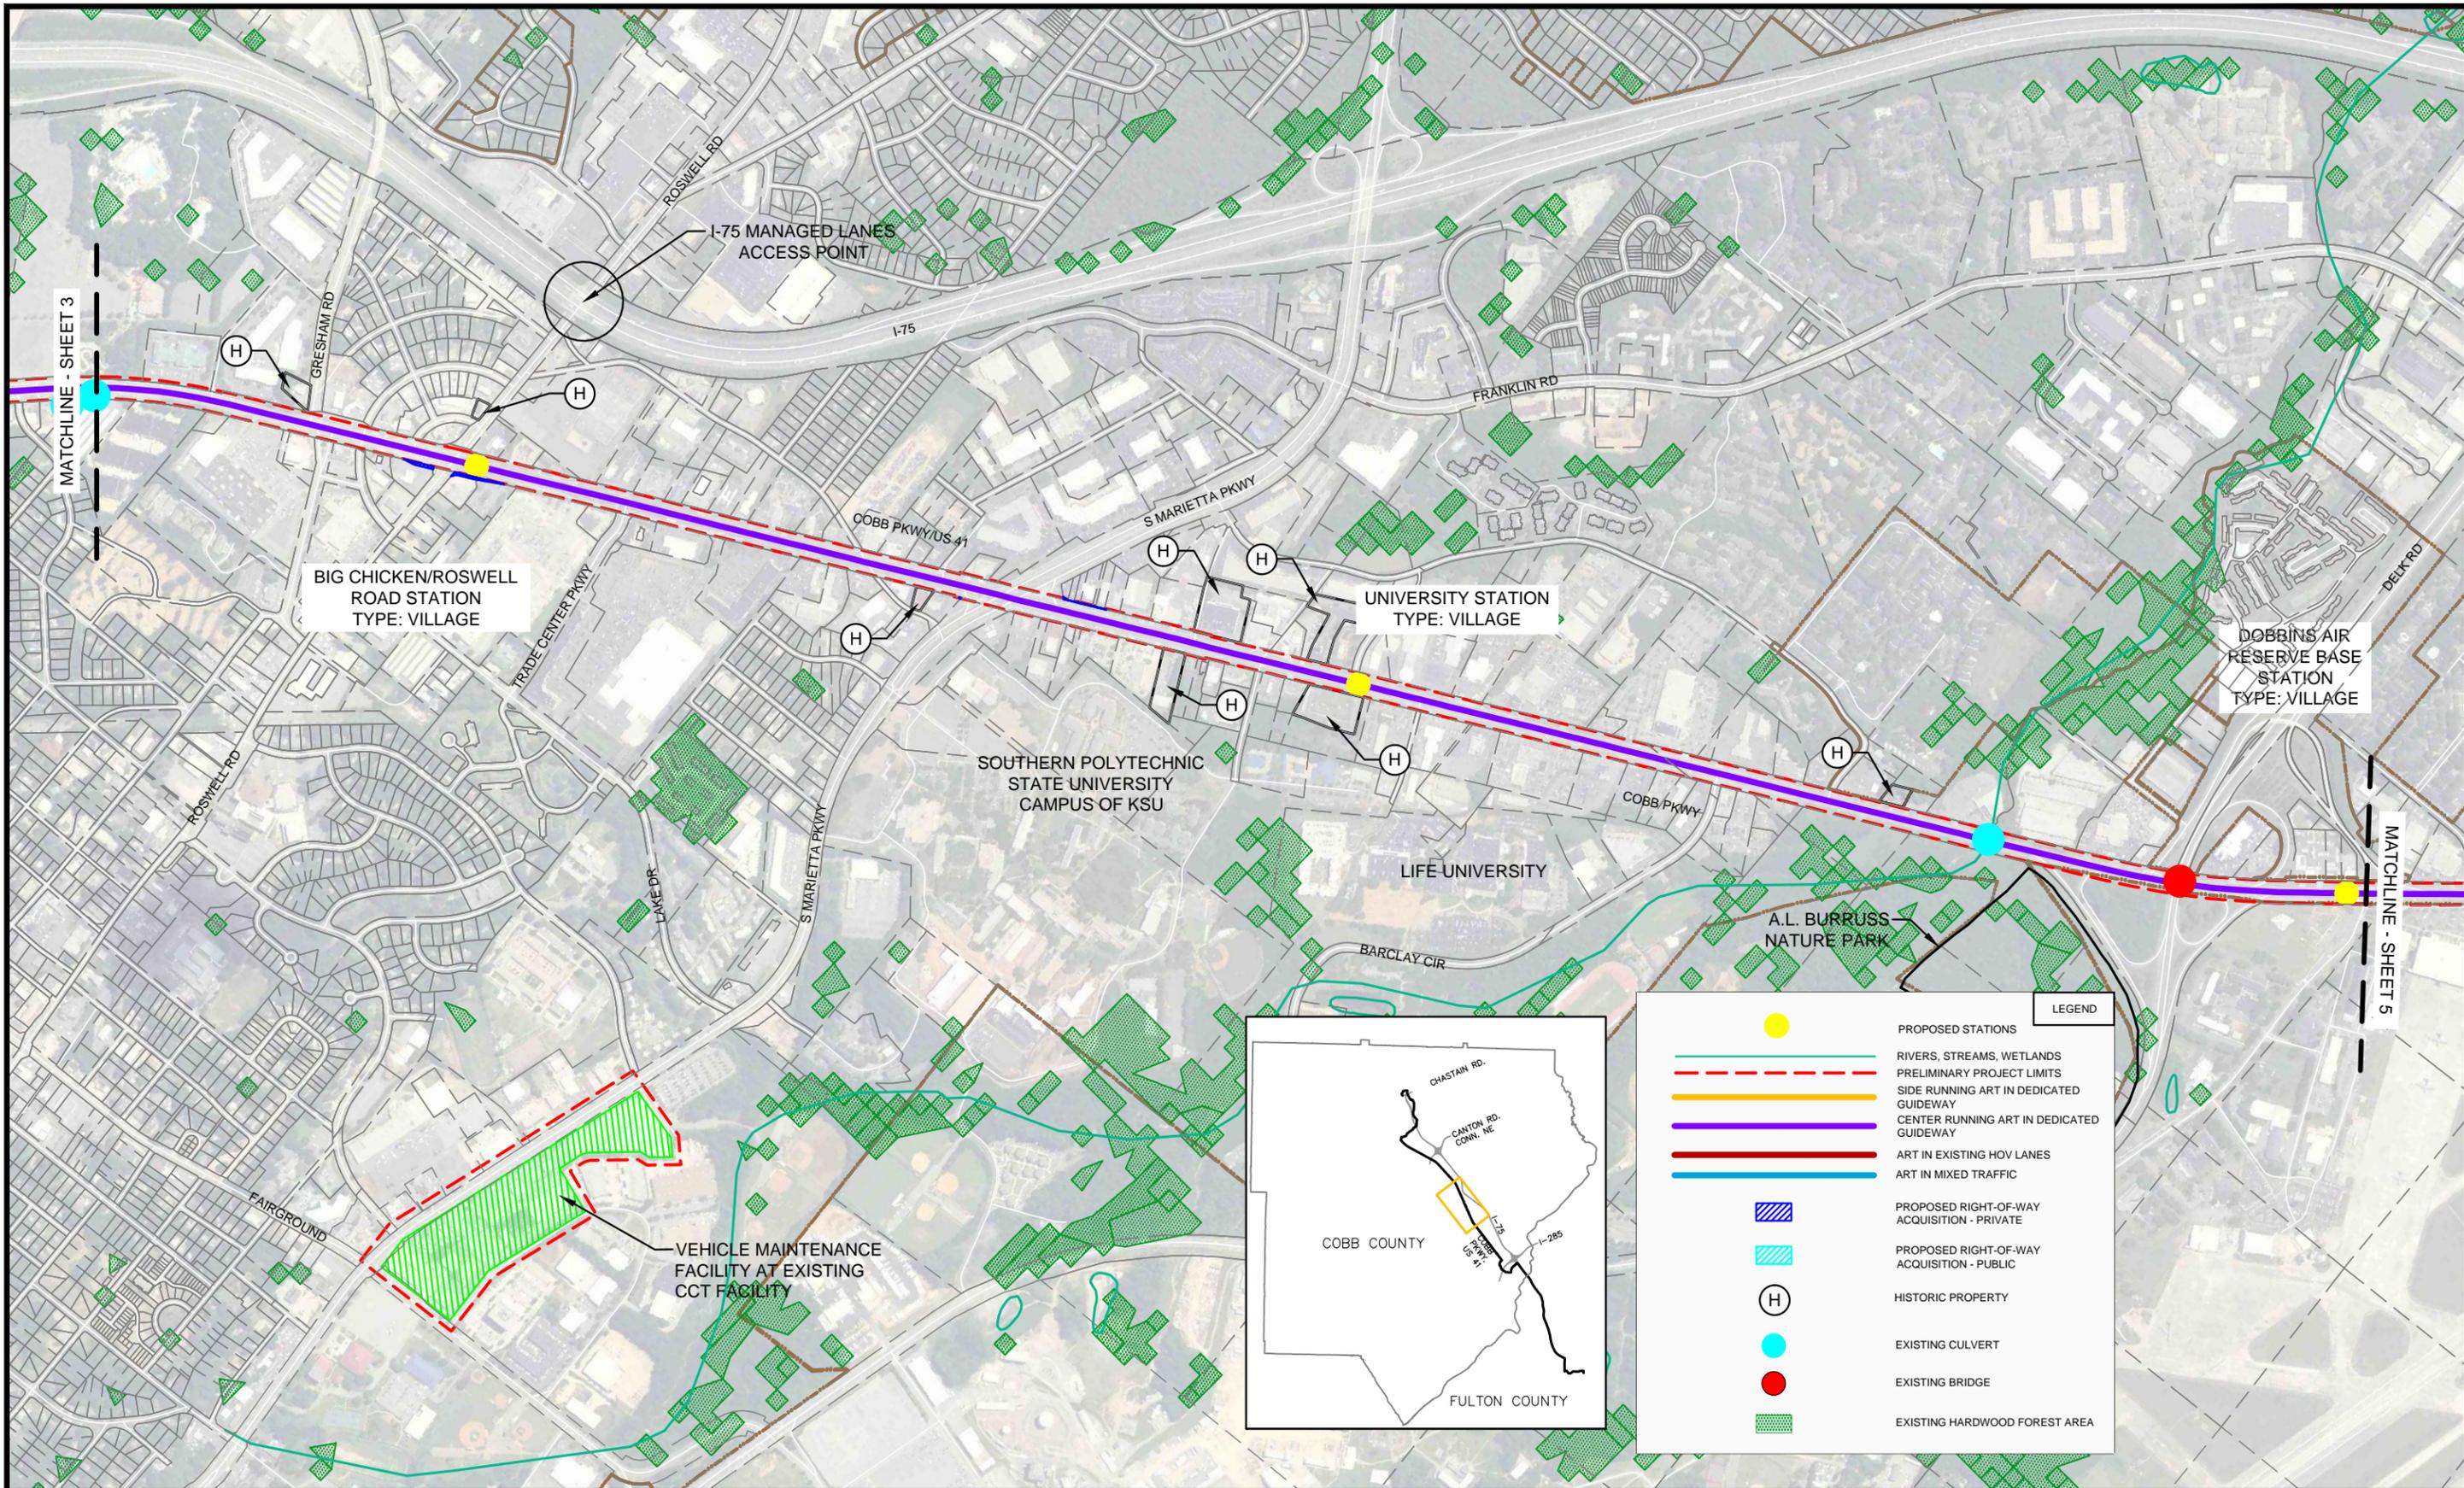

No.	Date	Revisions	App.

DRAWING NAME	CB_CTY_PS_ECLOGY.dwg
DESIGNED BY:	
DRAWN BY:	
CHECKED BY:	
DATE:	4/9/2015
PROJECT NO.	


Kimley»Horn
 917 W. PEACHTREE ST NW
 THE BILTMOOR, SUITE 801
 ATLANTA, GA 30308
 TEL. NO. (404) 419-8700

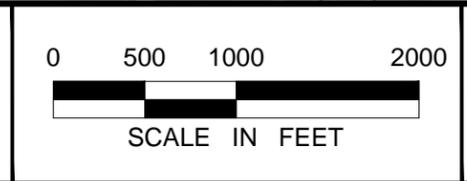


COBB & FULTON COUNTY
 CONNECT COBB
 NORTHWEST TRANSIT CORRIDOR
 ENVIRONMENTAL ASSESSMENT
 ECOLOGY EXHIBITS

SHEET NO.
4
8

K:\twc_transit\cobb county (go)\CADD\plan sheets\CB_CTY_PS_ECLOGY.dwg April 09, 2015 - 10:35am

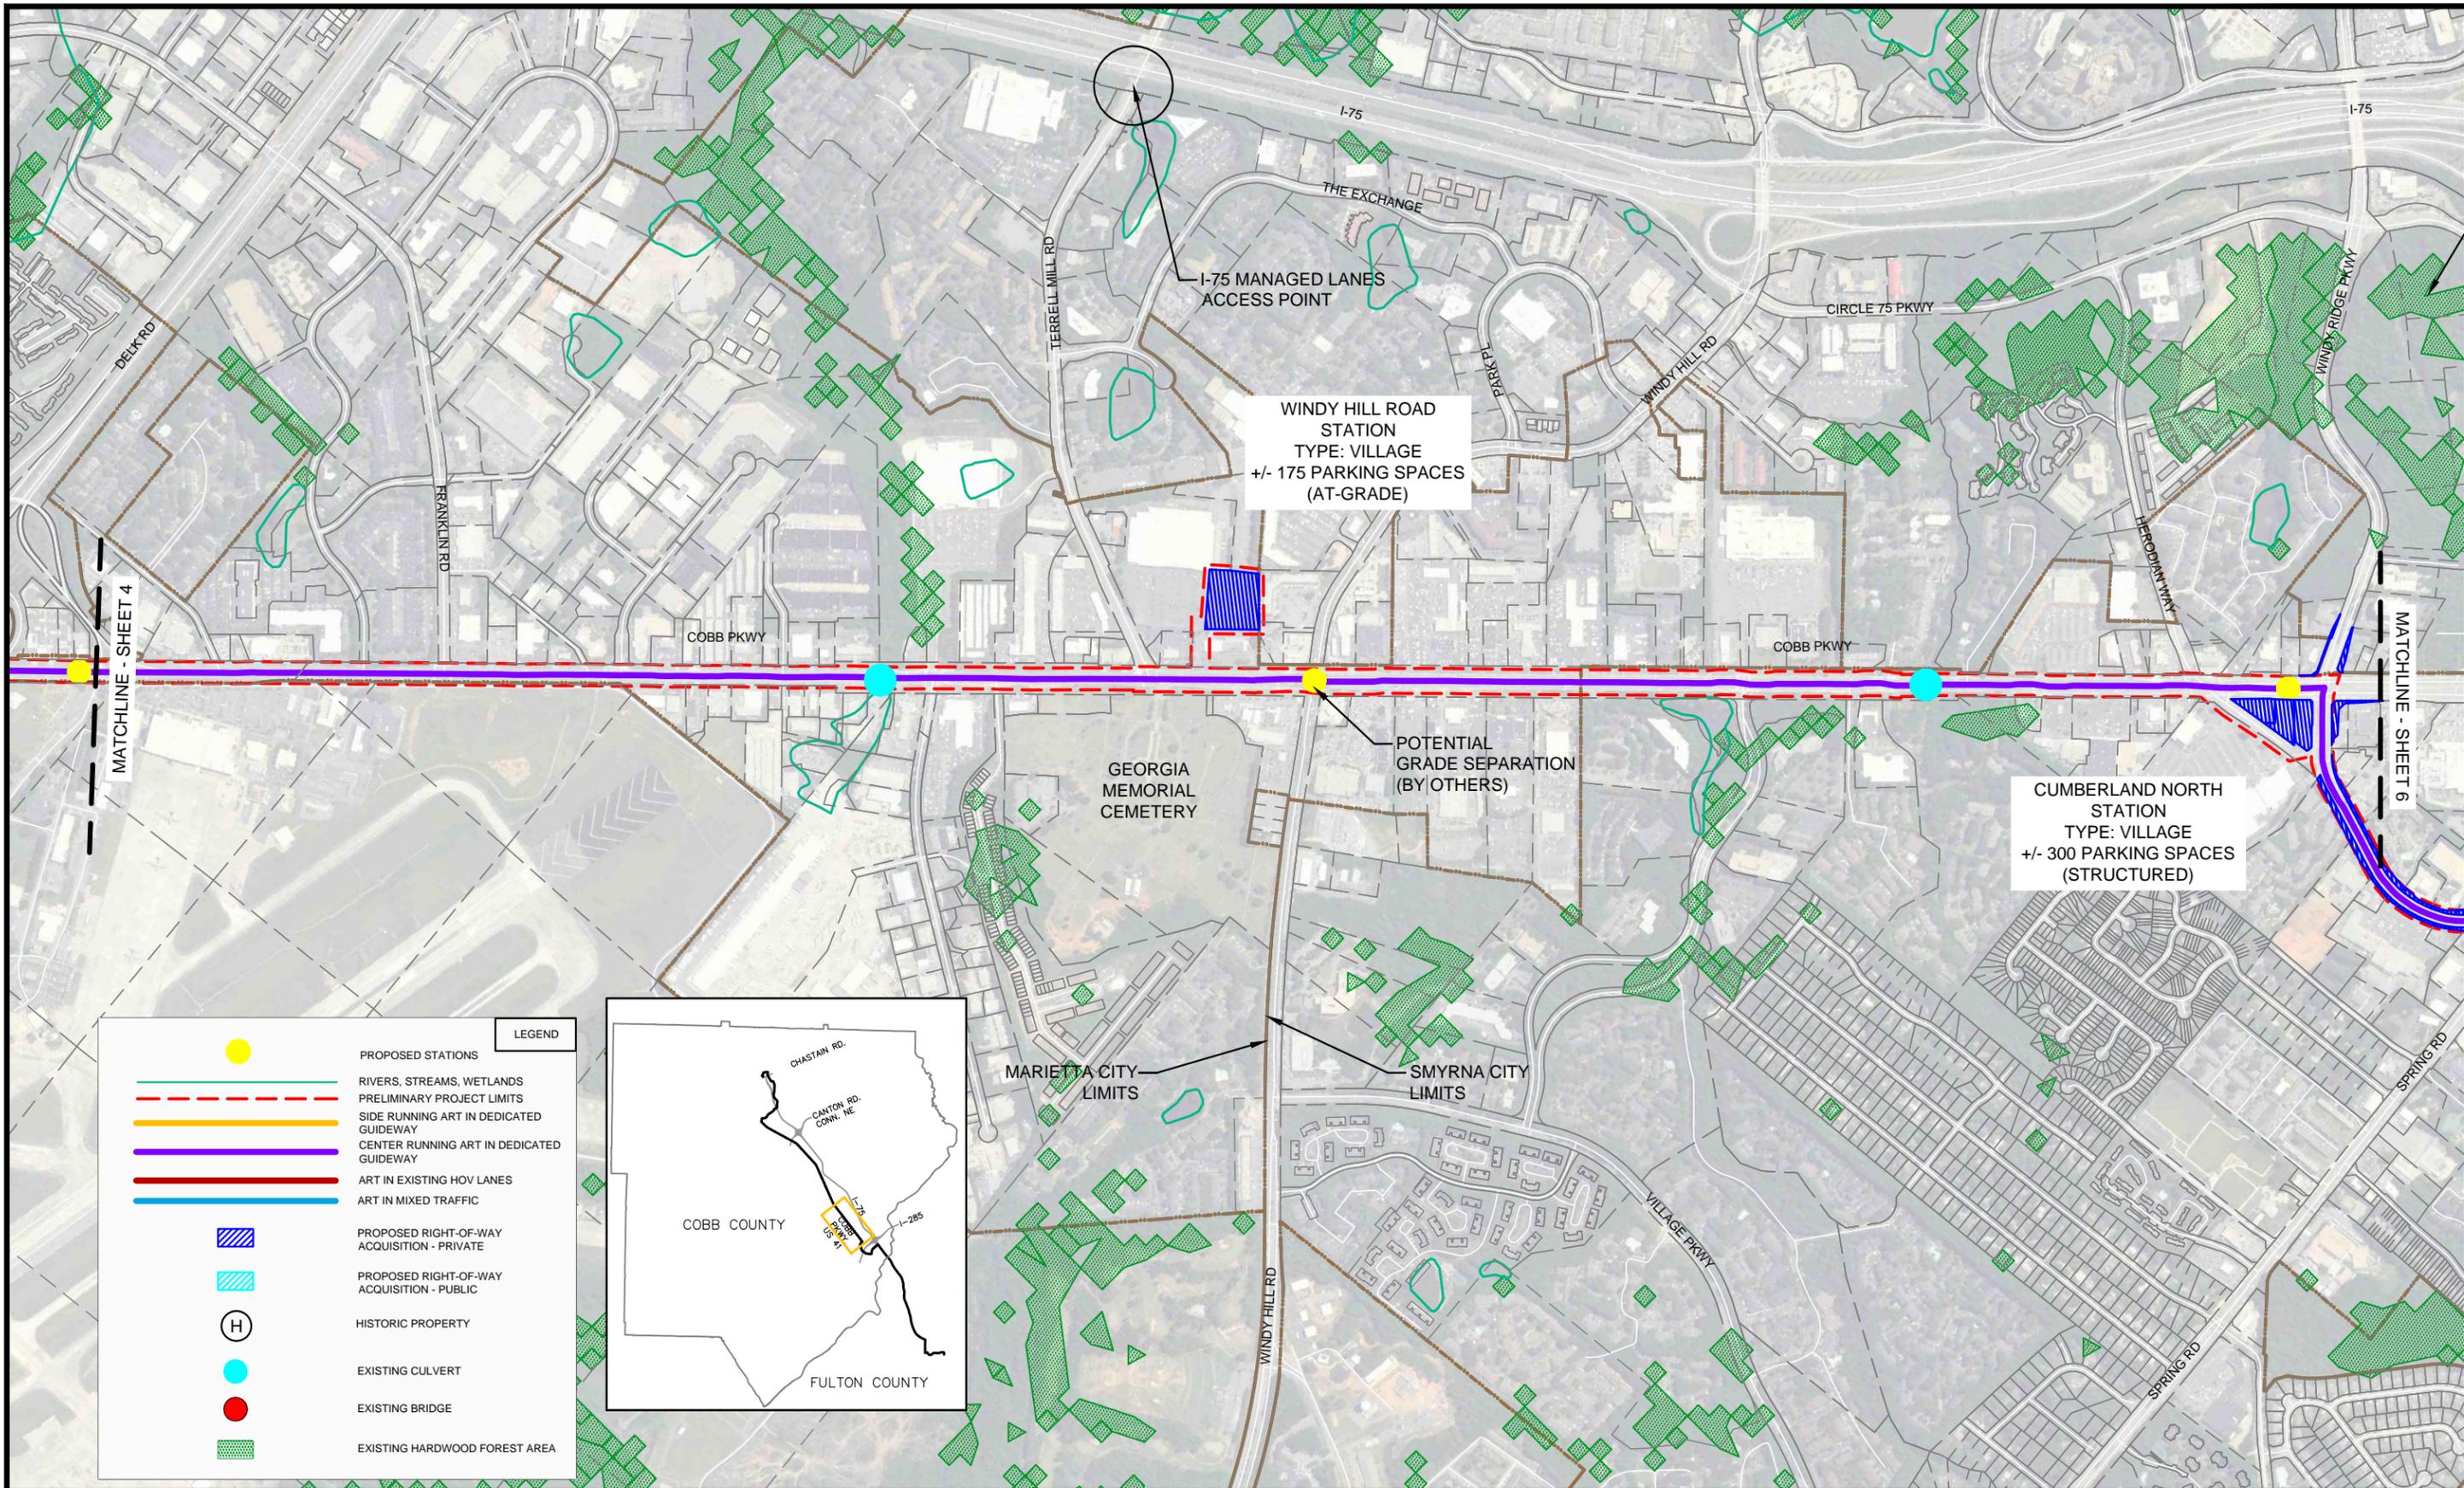

LEGEND	
	PROPOSED STATIONS
	RIVERS, STREAMS, WETLANDS
	PRELIMINARY PROJECT LIMITS
	SIDE RUNNING ART IN DEDICATED GUIDEWAY
	CENTER RUNNING ART IN DEDICATED GUIDEWAY
	ART IN EXISTING HOV LANES
	ART IN MIXED TRAFFIC
	PROPOSED RIGHT-OF-WAY ACQUISITION - PRIVATE
	PROPOSED RIGHT-OF-WAY ACQUISITION - PUBLIC
	HISTORIC PROPERTY
	EXISTING CULVERT
	EXISTING BRIDGE
	EXISTING HARDWOOD FOREST AREA

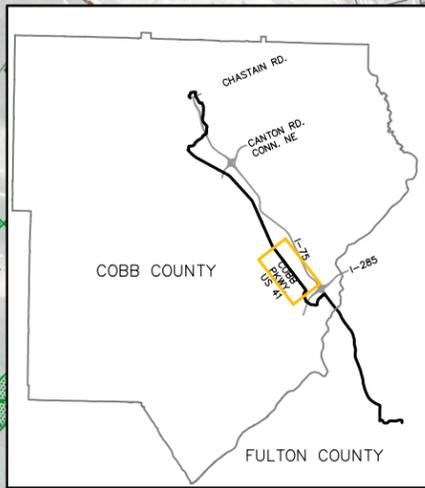


No.	Date	Revisions	App.

DRAWING NAME	CB_CTY_PS_ECLOGY.dwg
DESIGNED BY:	
DRAWN BY:	
CHECKED BY:	
DATE:	4/9/2015
PROJECT NO.	

Kimley»Horn
 817 W. PEACHTREE ST NW
 THE BILTMORE, SUITE 801
 ATLANTA, GA 30308
 TEL. NO. (404) 419-8700

Connect Cobb


 Northwest Transit Corridor
 Environmental Assessment

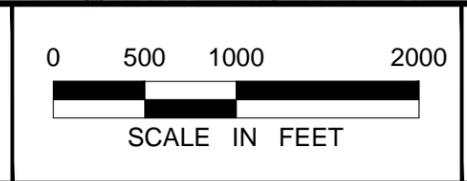

COBB & FULTON COUNTY
 CONNECT COBB
 NORTHWEST TRANSIT CORRIDOR
 ENVIRONMENTAL ASSESSMENT
 ECOLOGY EXHIBITS

SHEET NO.
5
8

K:\twc_transit\cobb county (go)\CADD\plan sheets\CB_CTY_PS_ECOLOGY.dwg April 09, 2015 - 10:36am

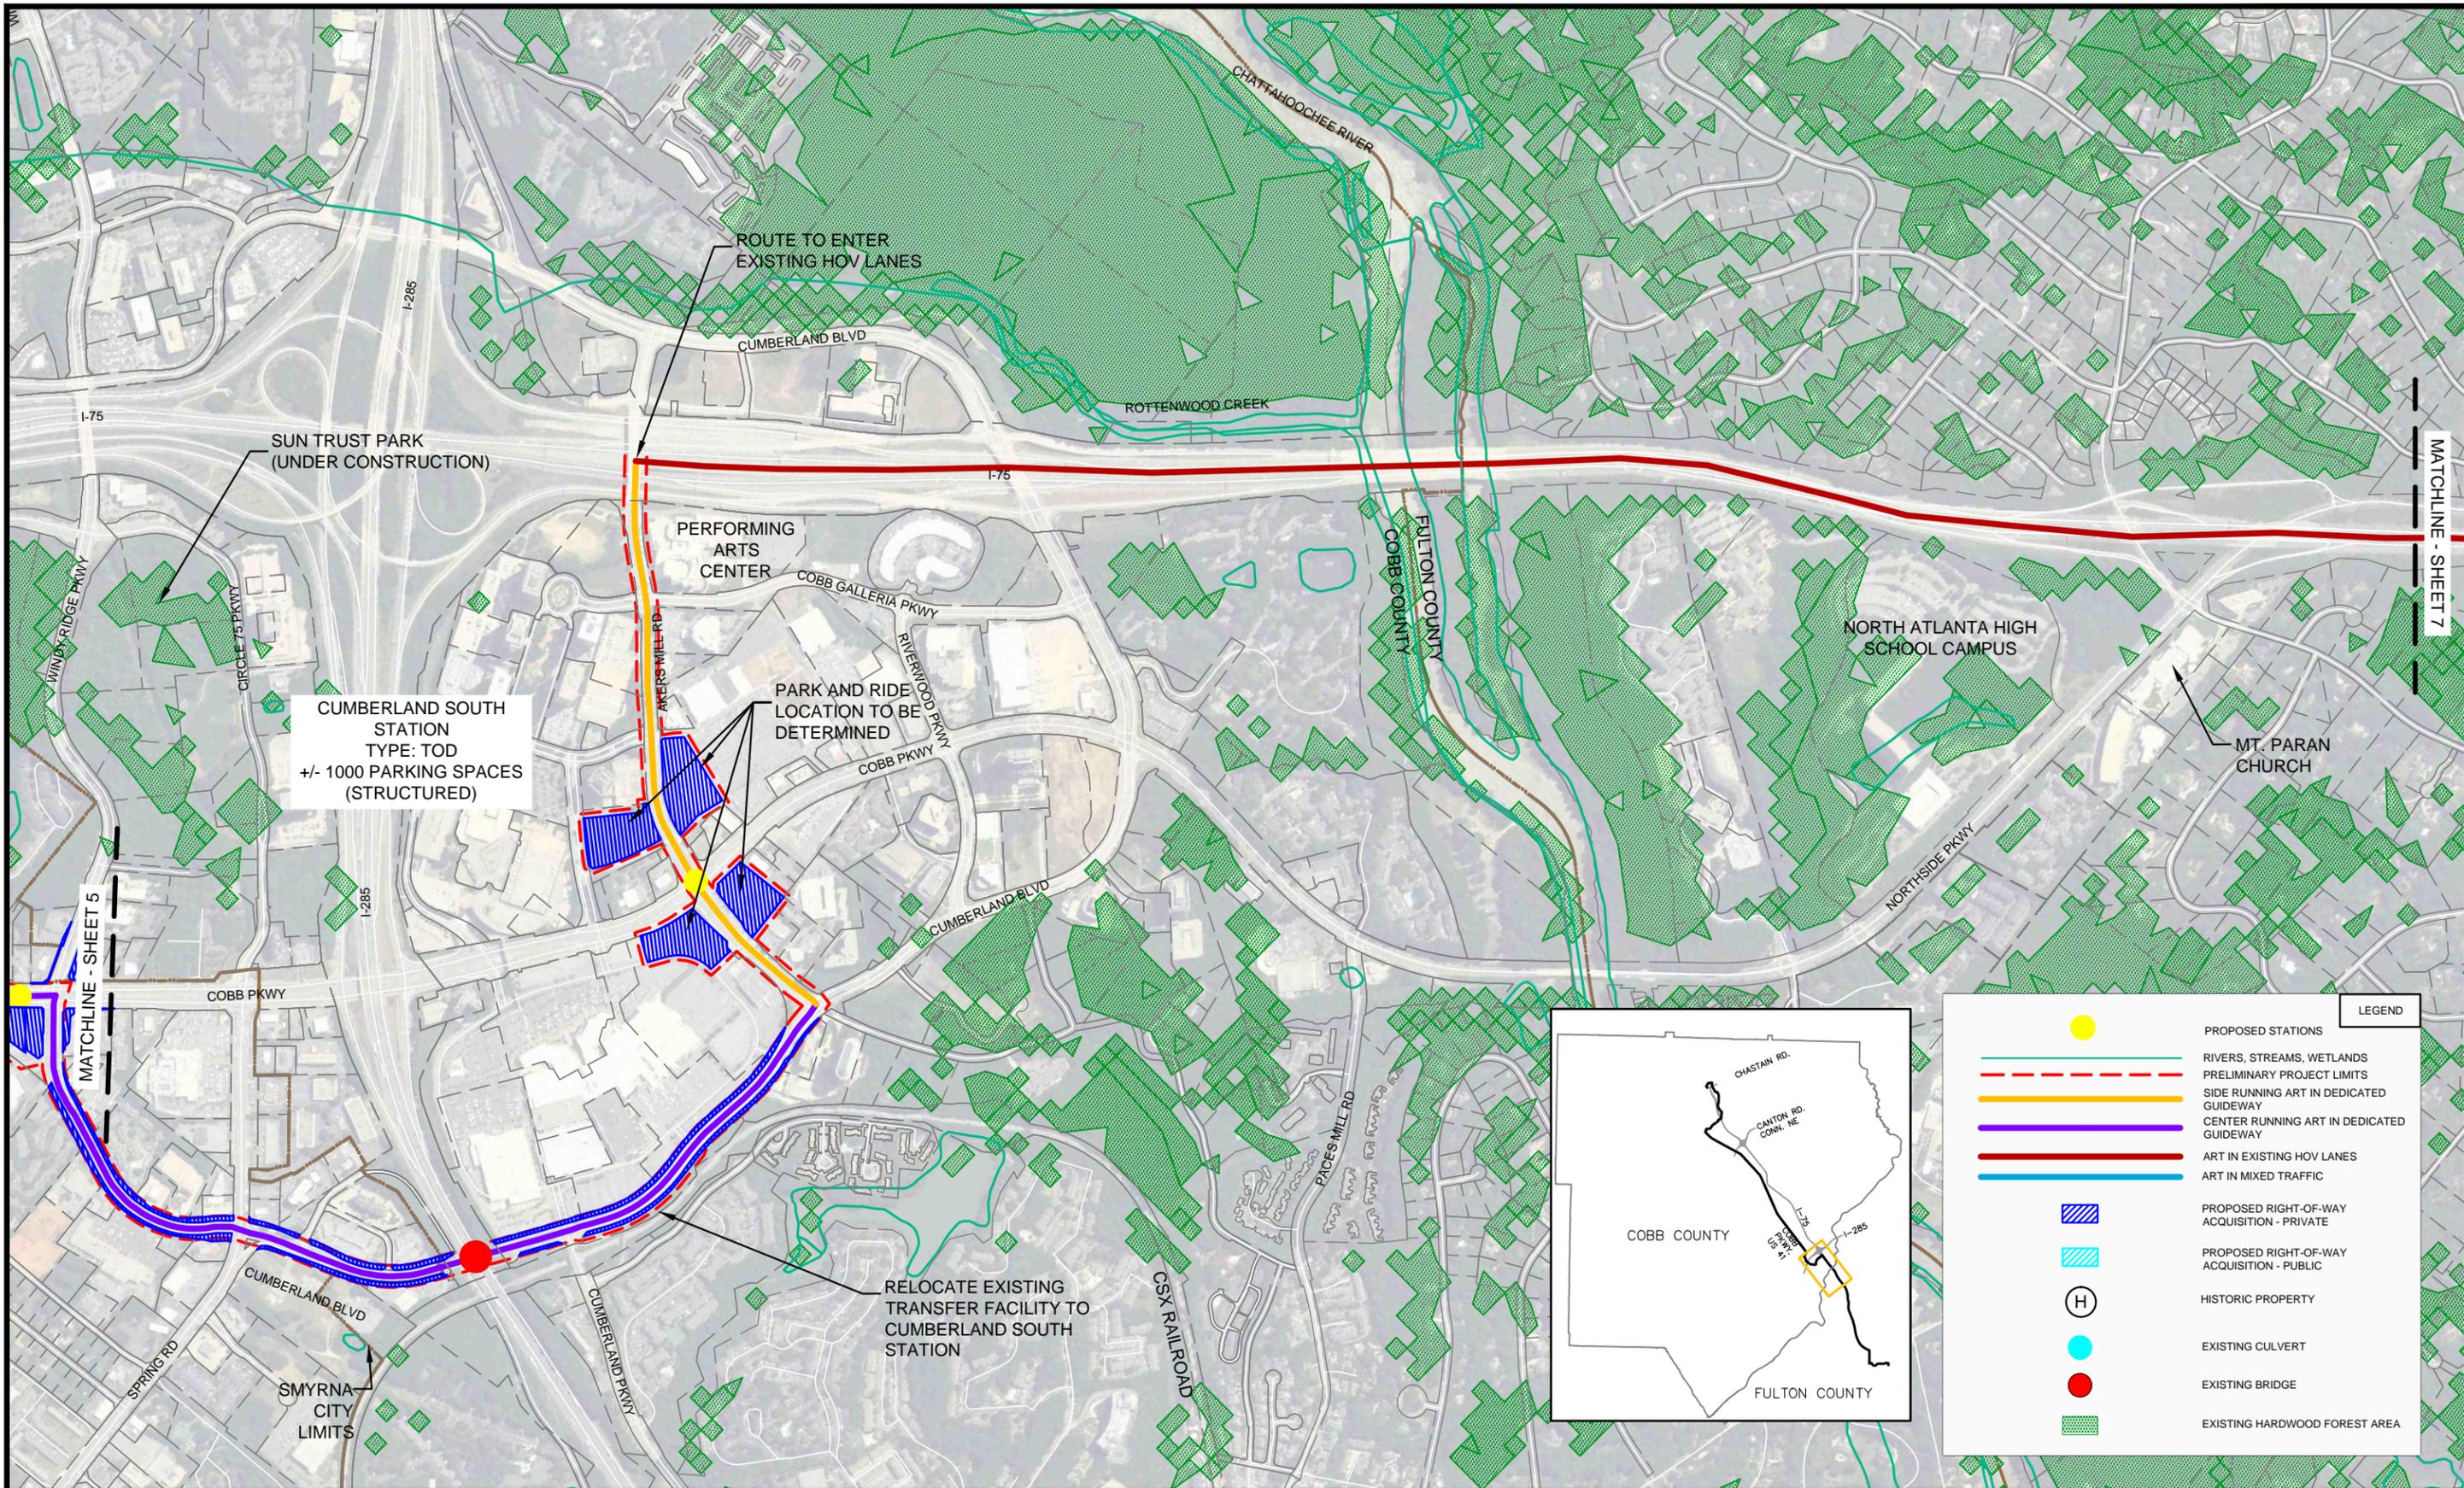


No.	Date	Revisions	App.

DRAWING NAME CB_CTY_PS_ECOLOGY.dwg
DESIGNED BY:
DRAWN BY:
CHECKED BY:
DATE: 4/9/2015
PROJECT NO. ---

Kimley»Horn
 817 W. PEACHTREE ST NW
 THE BILTMOOR, SUITE 801
 ATLANTA, GA 30308
 TEL. NO. (404) 419-8700


Connect Cobb
 Northwest Transit Corridor
 Environmental Assessment

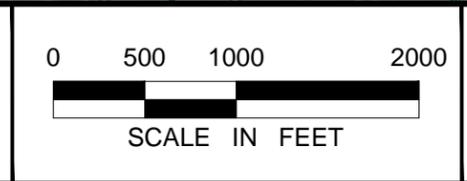

COBB & FULTON COUNTY
 CONNECT COBB
 NORTHWEST TRANSIT CORRIDOR
 ENVIRONMENTAL ASSESSMENT
 ECOLOGY EXHIBITS

SHEET NO.
6
8

K:\twc_transit\cobb county (go)\CADD\plan sheets\CB_CTY_PS_ECLOGY.dwg April 09, 2015 - 10:37am

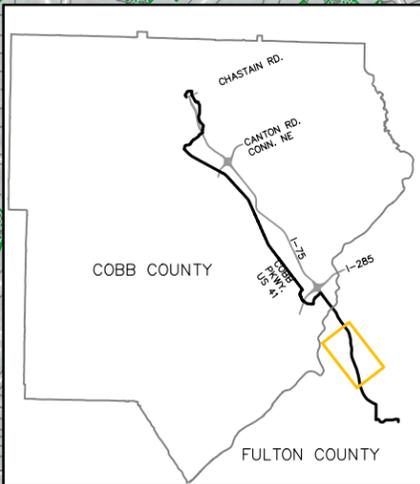

LEGEND	
●	PROPOSED STATIONS
— — — —	RIVERS, STREAMS, WETLANDS
— — — —	PRELIMINARY PROJECT LIMITS
— — — —	SIDE RUNNING ART IN DEDICATED GUIDEWAY
— — — —	CENTER RUNNING ART IN DEDICATED GUIDEWAY
— — — —	ART IN EXISTING HOV LANES
— — — —	ART IN MIXED TRAFFIC
 	PROPOSED RIGHT-OF-WAY ACQUISITION - PRIVATE
 	PROPOSED RIGHT-OF-WAY ACQUISITION - PUBLIC
H	HISTORIC PROPERTY
●	EXISTING CULVERT
●	EXISTING BRIDGE
 	EXISTING HARDWOOD FOREST AREA


No.	Date	Revisions	App.

DRAWING NAME	CB_CTY_PS_ECLOGY.dwg
DESIGNED BY:	
DRAWN BY:	
CHECKED BY:	
DATE:	4/9/2015
PROJECT NO.	---

Kimley»Horn

917 W. PEACHTREE ST NW
THE BILTMOOR, SUITE 801
ATLANTA, GA 30308

TEL. NO. (404) 419-8700

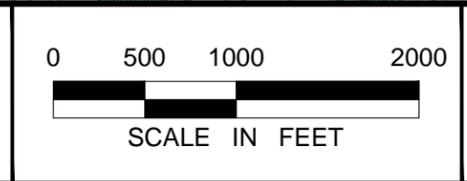

**COBB & FULTON COUNTY
CONNECT COBB**
NORTHWEST TRANSIT CORRIDOR
ENVIRONMENTAL ASSESSMENT

ECOLOGY EXHIBITS

SHEET NO.
7


8

MATCHLINE - SHEET 6


MATCHLINE - SHEET 8

K:\twc_transit\cobb county (go)\CADD\plan sheets\CB_CTY_PS_ECLOGY.dwg April 09, 2015 - 10:39am

MATCHLINE - SHEET 7

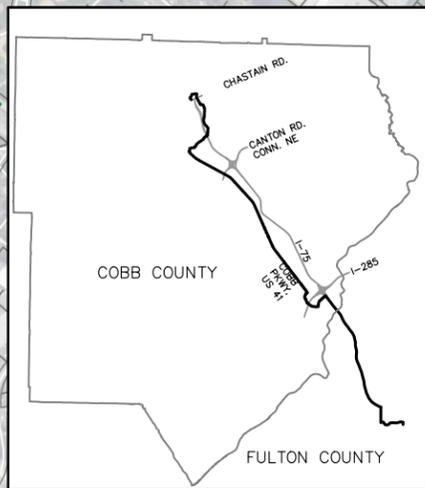


LEGEND	
	PROPOSED STATIONS
	RIVERS, STREAMS, WETLANDS
	PRELIMINARY PROJECT LIMITS
	SIDE RUNNING ART IN DEDICATED GUIDEWAY
	CENTER RUNNING ART IN DEDICATED GUIDEWAY
	ART IN EXISTING HOV LANES
	ART IN MIXED TRAFFIC
	PROPOSED RIGHT-OF-WAY ACQUISITION - PRIVATE
	PROPOSED RIGHT-OF-WAY ACQUISITION - PUBLIC
	HISTORIC PROPERTY
	EXISTING CULVERT
	EXISTING BRIDGE
	EXISTING HARDWOOD FOREST AREA

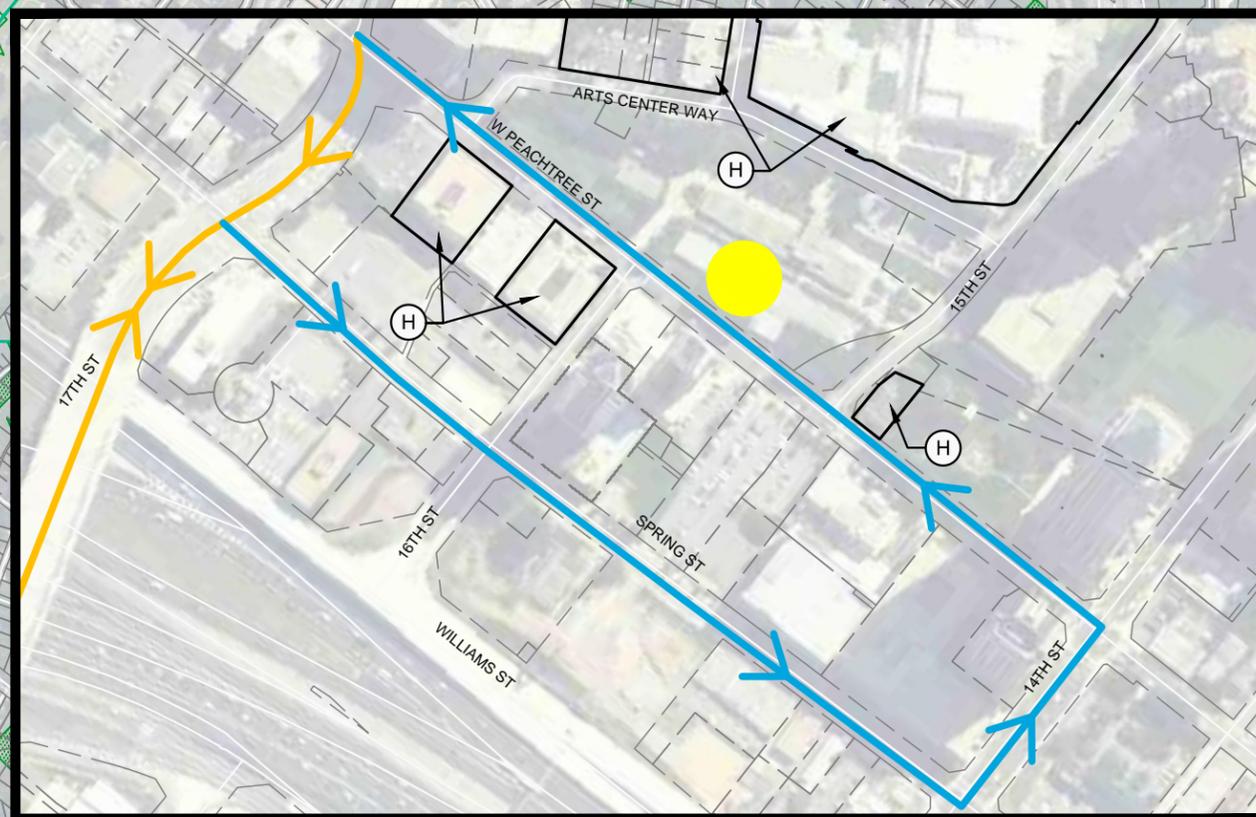

No.	Date	Revisions	App.

DRAWING NAME	CB_CTY_PS_ECLOGY.dwg
DESIGNED BY:	
DRAWN BY:	
CHECKED BY:	
DATE:	4/9/2015
PROJECT NO.	

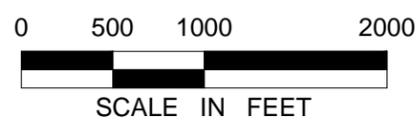

COBB & FULTON COUNTY
CONNECT COBB
NORTHWEST TRANSIT CORRIDOR
ENVIRONMENTAL ASSESSMENT
ECOLOGICAL EXHIBITS

SHEET NO.
8
8