



---


APPENDIX K

Concept Plan Exhibits


K:\TWC\_Transit\COBB COUNTY (GA)\CADD\PLAN SHEETS\CB\_CTY\_PS\_ROW\_IMPACTS.dwg April 13, 2015 - 4:10pm

**LEGEND**

-  PROPOSED STATIONS
-  RIVERS, STREAMS, WETLANDS
-  PRELIMINARY PROJECT LIMITS
-  SIDE RUNNING ART IN DEDICATED GUIDEWAY
-  CENTER RUNNING ART IN DEDICATED GUIDEWAY
-  ART IN EXISTING HOV LANES
-  ART IN MIXED TRAFFIC
-  PROPOSED RIGHT-OF-WAY ACQUISITION - PRIVATE
-  PROPOSED RIGHT-OF-WAY ACQUISITION - PUBLIC
-  HISTORIC PROPERTY

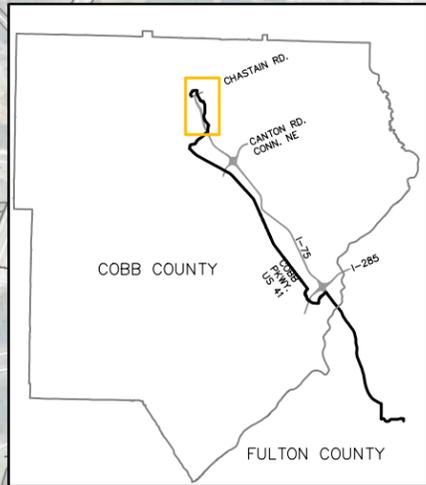

CHASTAIN RD.  
CANTON RD.  
COWAN, NE  
I-75  
I-285  
COBB COUNTY  
FULTON COUNTY

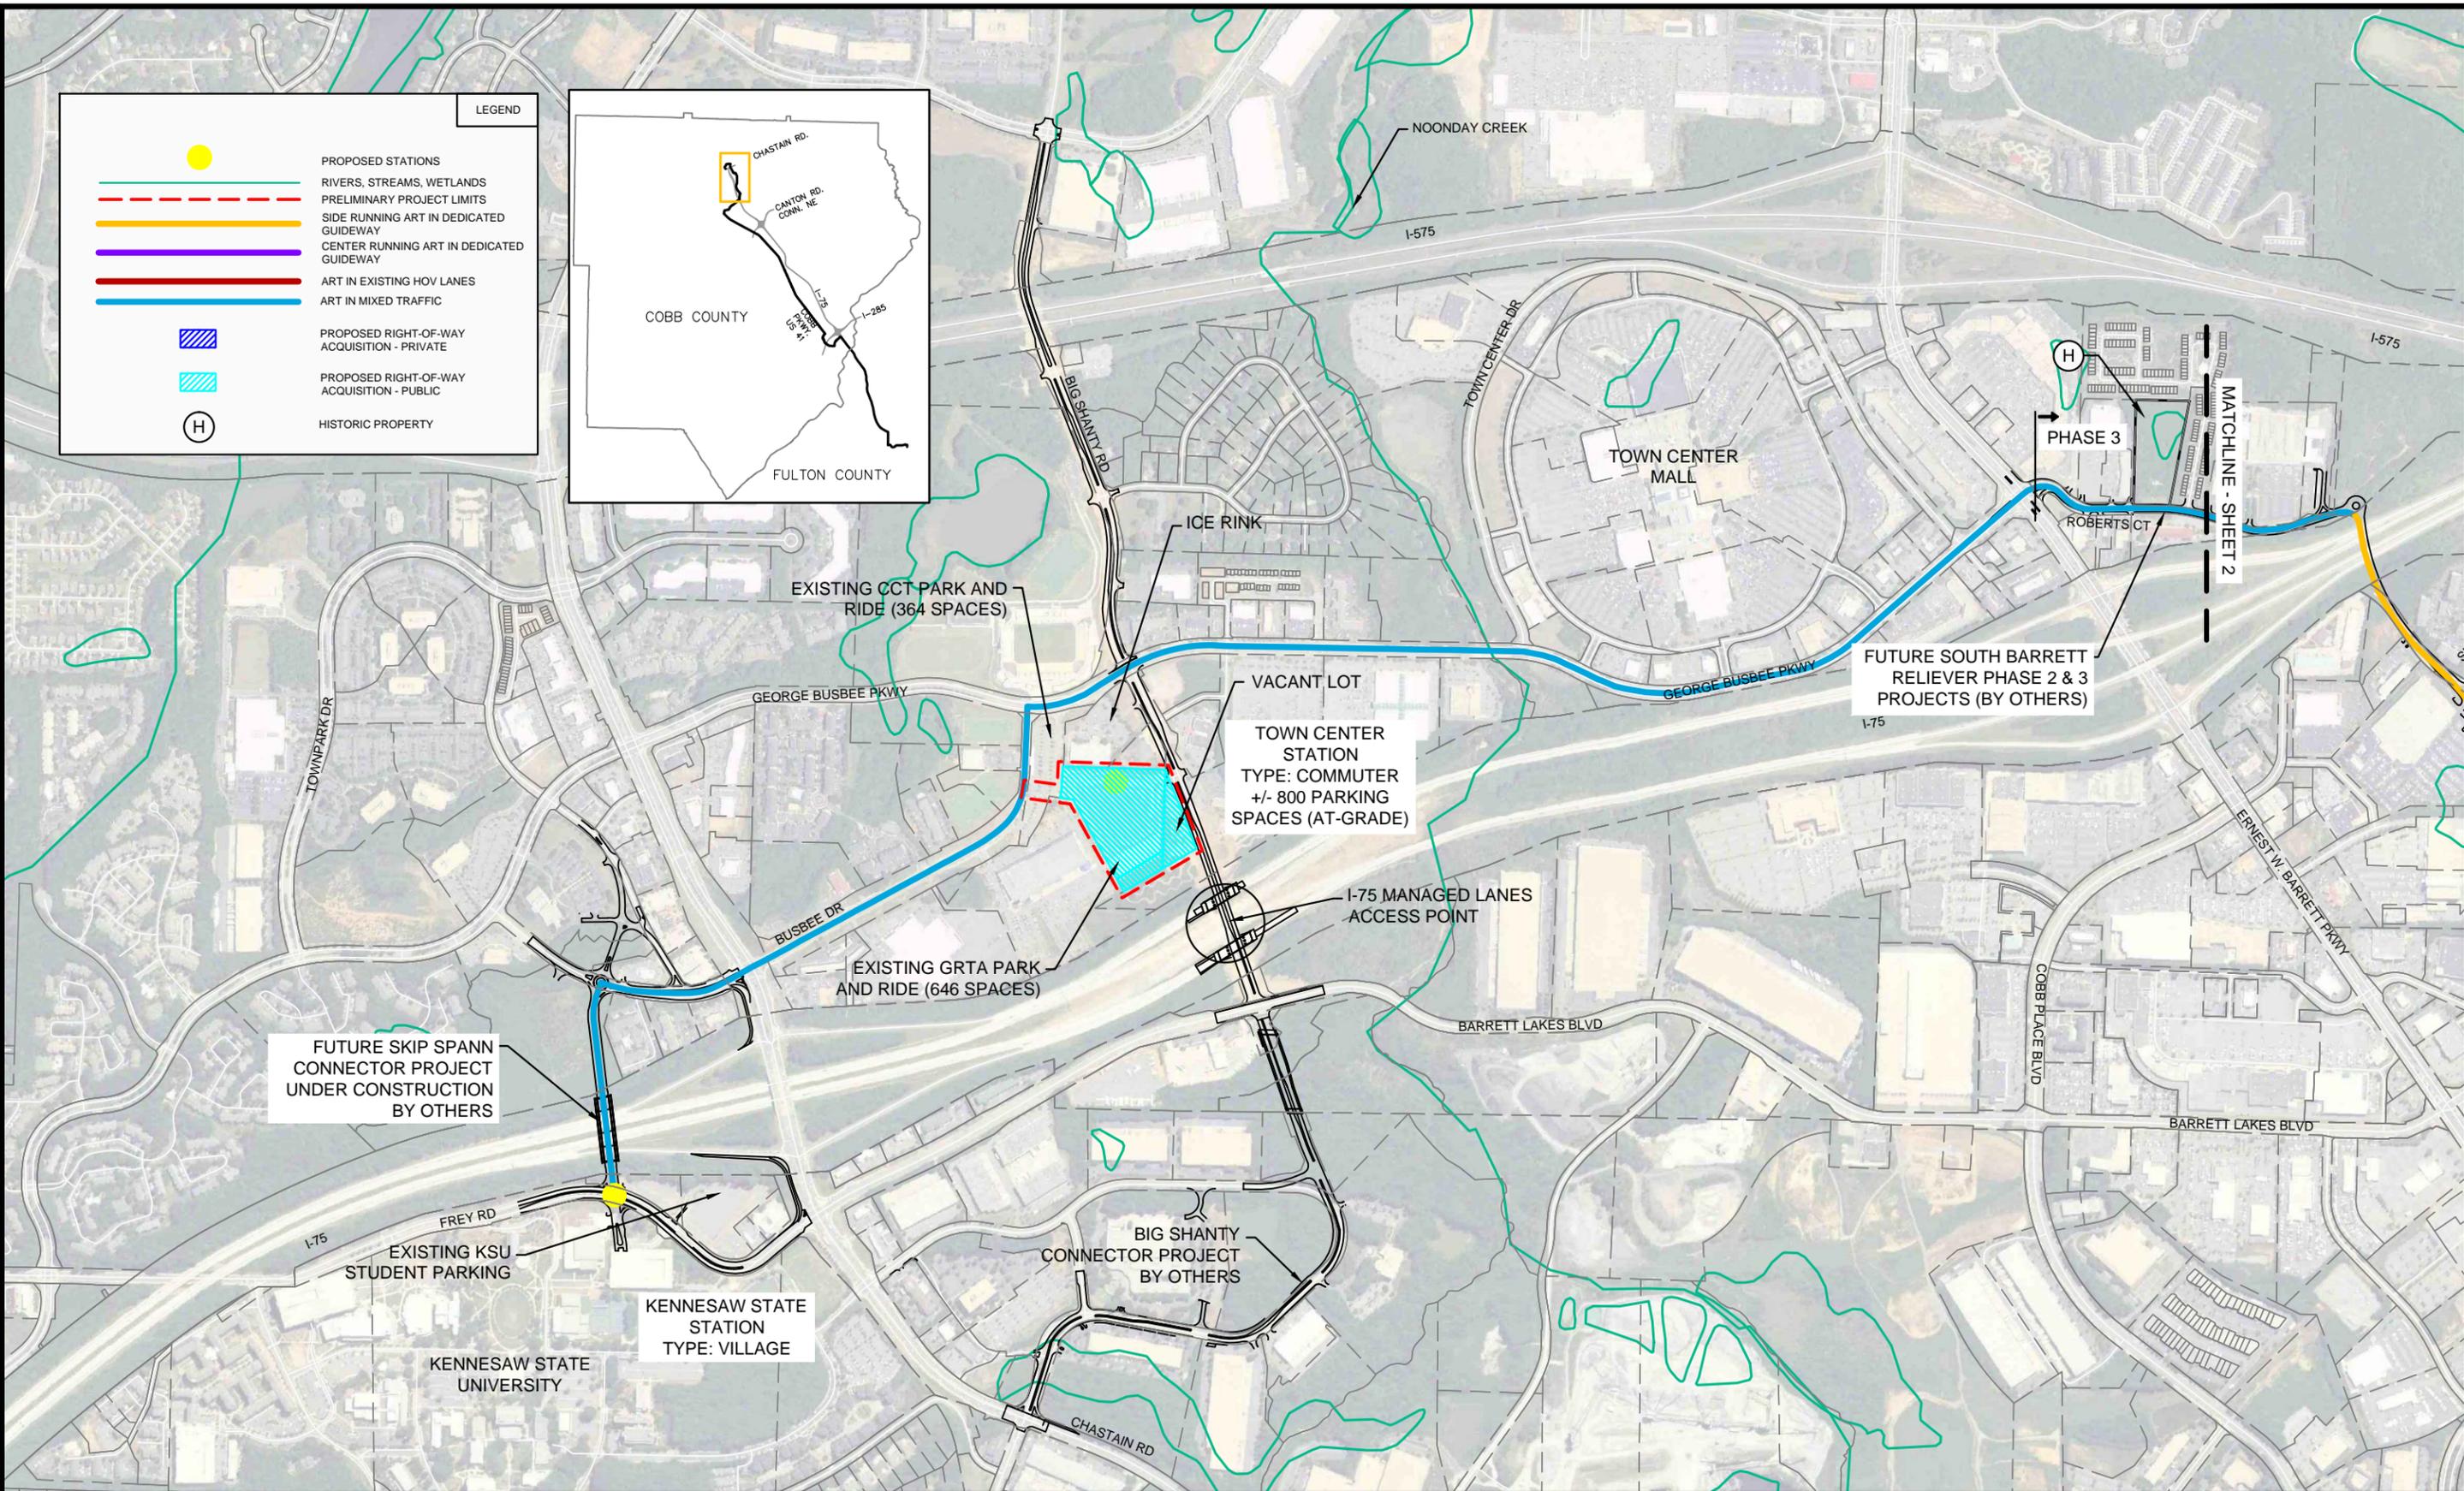

| No. | Date | Revisions | App. |
|-----|------|-----------|------|
|     |      |           |      |
|     |      |           |      |
|     |      |           |      |

|              |                           |
|--------------|---------------------------|
| DRAWING NAME | CB_CTY_PS_ROW_IMPACTS.dwg |
| DESIGNED BY: |                           |
| DRAWN BY:    |                           |
| CHECKED BY:  |                           |
| DATE:        | 4/13/2015                 |
| PROJECT NO.  | 015651013                 |



**Kimley»Horn**  
817 W. PEACHTREE ST NW  
THE BILTMOOR, SUITE 801  
ATLANTA, GA 30308  
TEL. NO. (404)-419-8700



**Connect Cobb**  
Northwest Transit Corridor  
Environmental Assessment



0 500 1000 2000  
SCALE IN FEET



COBB & FULTON COUNTY  
CONNECT COBB  
NORTHWEST TRANSIT CORRIDOR  
ENVIRONMENTAL ASSESSMENT  
RIGHT-OF-WAY IMPACTS

SHEET NO.  
**1**  
**8**

K:\TWC\_Transit\COBB COUNTY (GA)\CADD\PLAN SHEETS\CB\_CTY\_PS\_ROW\_IMPACTS.dwg April 13, 2015 - 4:11pm

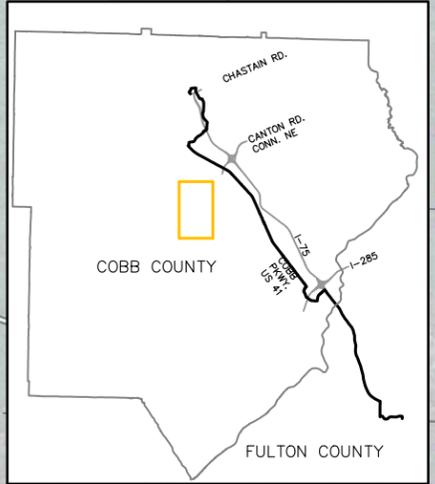
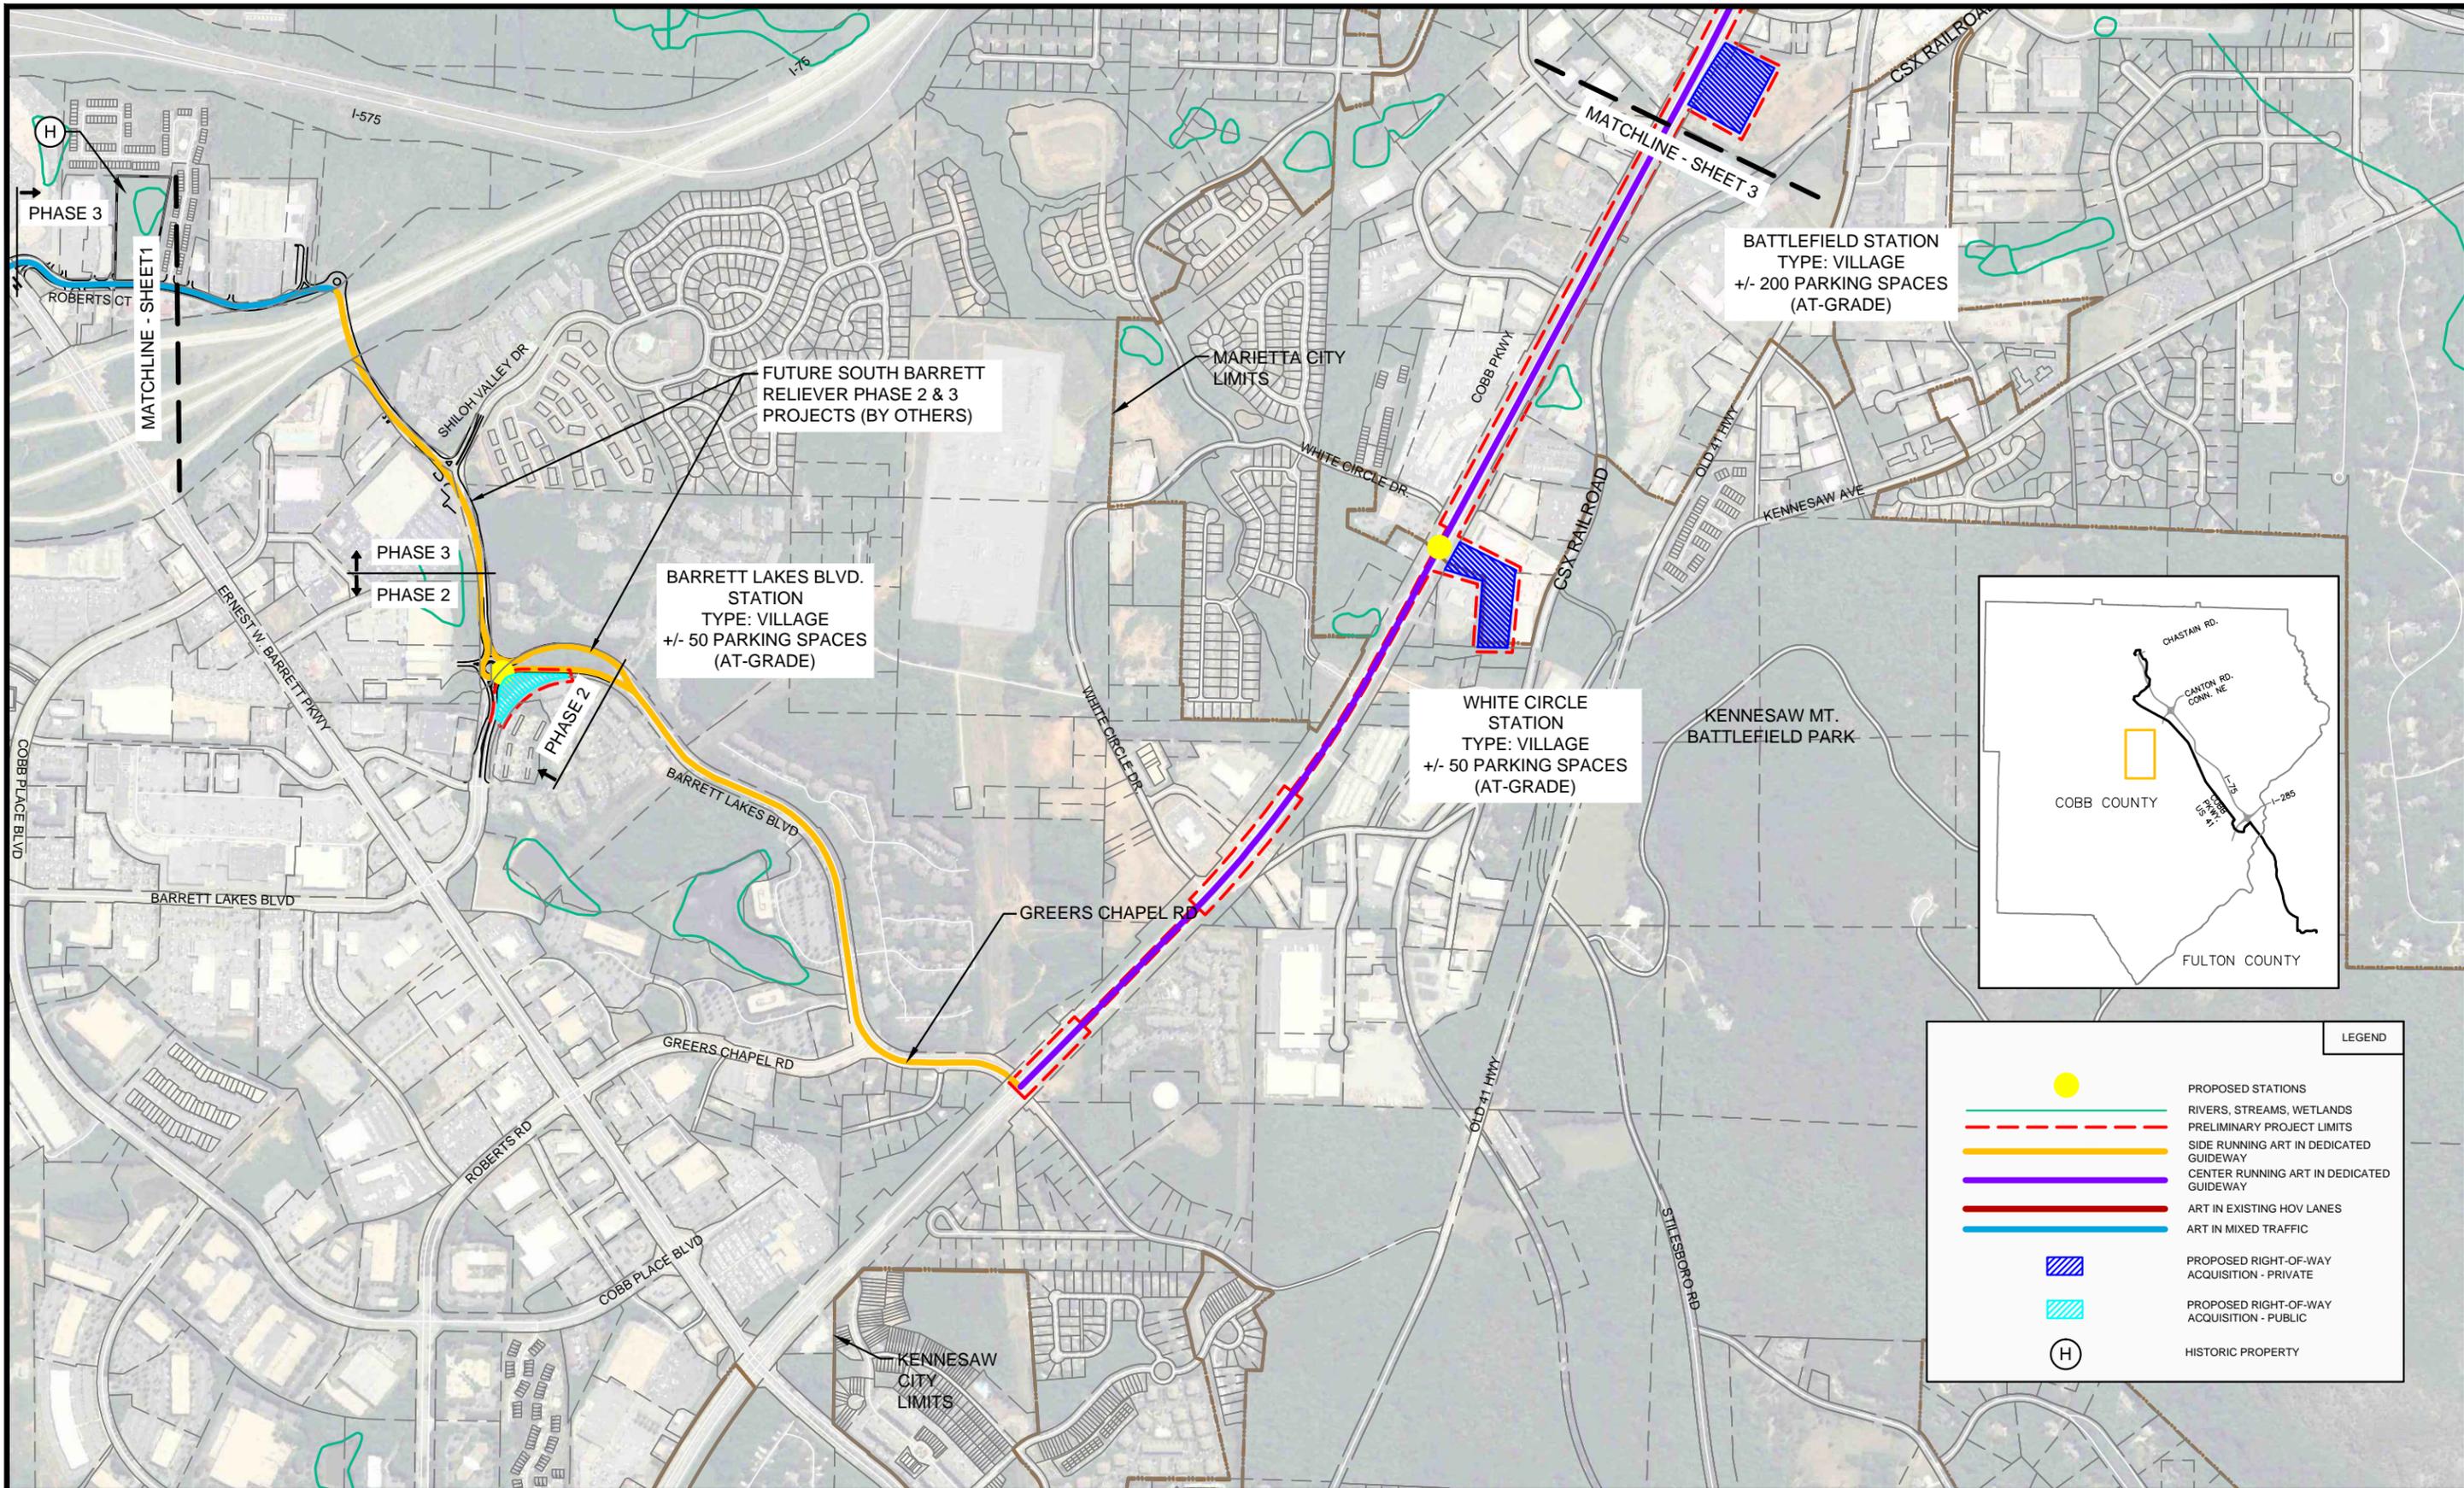


| LEGEND |   |
|--------|---|
|        | PROPOSED STATIONS                           |
|        | RIVERS, STREAMS, WETLANDS                   |
|        | PRELIMINARY PROJECT LIMITS                  |
|        | SIDE RUNNING ART IN DEDICATED GUIDEWAY      |
|        | CENTER RUNNING ART IN DEDICATED GUIDEWAY    |
|        | ART IN EXISTING HOV LANES                   |
|        | ART IN MIXED TRAFFIC                        |
|        | PROPOSED RIGHT-OF-WAY ACQUISITION - PRIVATE |
|        | PROPOSED RIGHT-OF-WAY ACQUISITION - PUBLIC  |
|        | HISTORIC PROPERTY                           |

| No. | Date | Revisions | App. |
|-----|------|-----------|------|
|     |      |           |      |
|     |      |           |      |

|   |           |
|---|-----------|
| DRAWING NAME<br>CB_CTY_PS_ROW_IMPACTS.dwg |           |
| DESIGNED BY:                              |           |
| DRAWN BY:                                 |           |
| CHECKED BY:                               |           |
| DATE:                                     | 4/13/2015 |
| PROJECT NO.                               | 015651013 |


**Kimley»Horn**  
 817 W. PEACHTREE ST NW  
 THE BILTMOOR, SUITE 801  
 ATLANTA, GA 30308  
 TEL. NO. (404)-419-8700

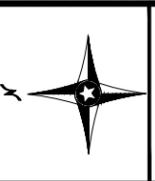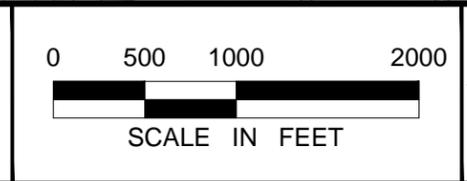

COBB & FULTON COUNTY  
 CONNECT COBB  
 NORTHWEST TRANSIT CORRIDOR  
 ENVIRONMENTAL ASSESSMENT  
 RIGHT-OF-WAY IMPACTS


SHEET NO.  
**2**  
**8**

K:\TWC\_Transit\COBB COUNTY (GA)\CADD\PLAN SHEETS\CB\_CTY\_PS\_ROW\_IMPACTS.dwg April 13, 2015 - 4:12pm

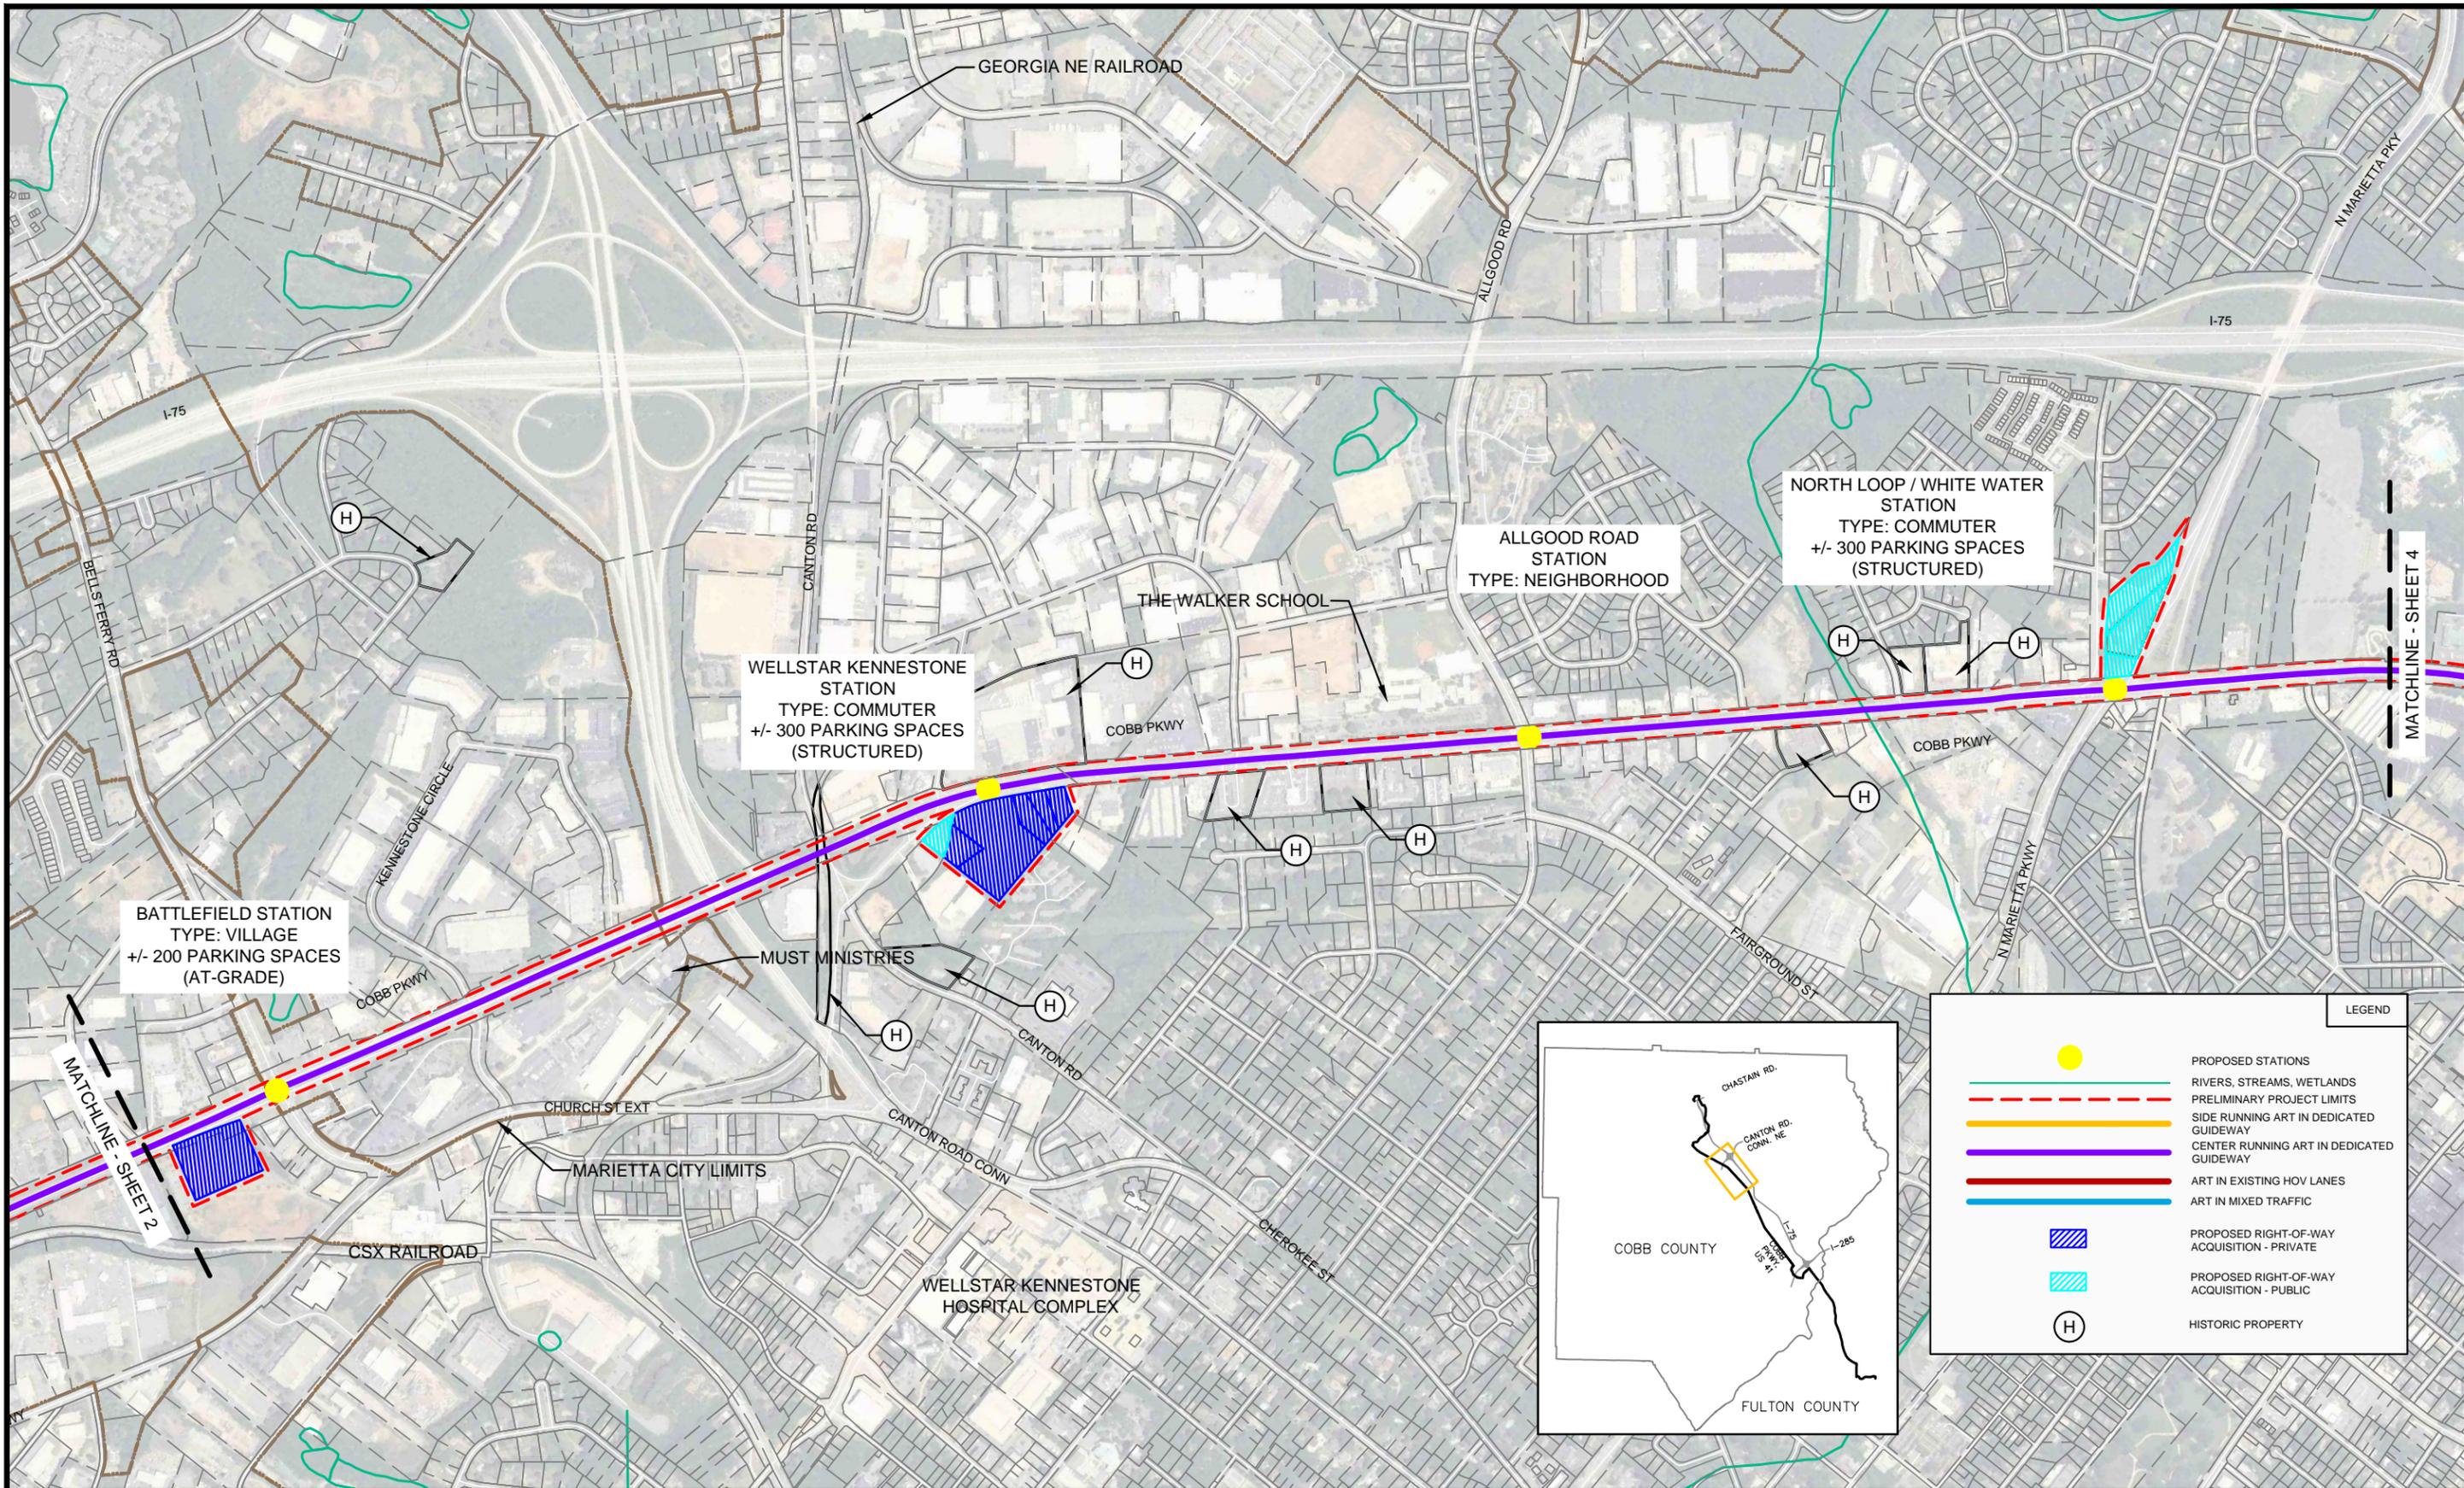

**LEGEND**


- PROPOSED STATIONS
- RIVERS, STREAMS, WETLANDS
- PRELIMINARY PROJECT LIMITS
- SIDE RUNNING ART IN DEDICATED GUIDEWAY
- CENTER RUNNING ART IN DEDICATED GUIDEWAY
- ART IN EXISTING HOV LANES
- ART IN MIXED TRAFFIC
- PROPOSED RIGHT-OF-WAY ACQUISITION - PRIVATE
- PROPOSED RIGHT-OF-WAY ACQUISITION - PUBLIC
- HISTORIC PROPERTY

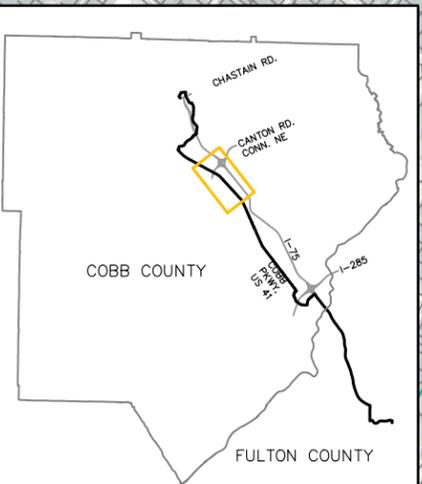

| No. | Date | Revisions | App. | DRAWING NAME              |
|-----|------|-----------|------|---------------------------|
|     |      |           |      | CB_CTY_PS_ROW_IMPACTS.dwg |
|     |      |           |      | DESIGNED BY:              |
|     |      |           |      | DRAWN BY:                 |
|     |      |           |      | CHECKED BY:               |
|     |      |           |      | DATE: 4/13/2015           |
|     |      |           |      | PROJECT NO. 015651013     |

**Kimley»Horn**  
 917 W. PEACHTREE ST NW  
 THE BILTMOOR, SUITE 601  
 ATLANTA, GA 30308  
 TEL. NO. (404) 419-8700



**Connect Cobb**  
 Northwest Transit Corridor  
 Environmental Assessment

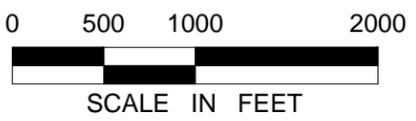

COBB & FULTON COUNTY  
 CONNECT COBB  
 NORTHWEST TRANSIT CORRIDOR  
 ENVIRONMENTAL ASSESSMENT  
 RIGHT-OF-WAY IMPACTS

SHEET NO.  
**3**  
**8**

K:\TWC\_Transit\COBB COUNTY (GA)\CADD\PLAN SHEETS\CB\_CTY\_PS\_ROW\_IMPACTS.dwg April 13, 2015 - 4:13pm

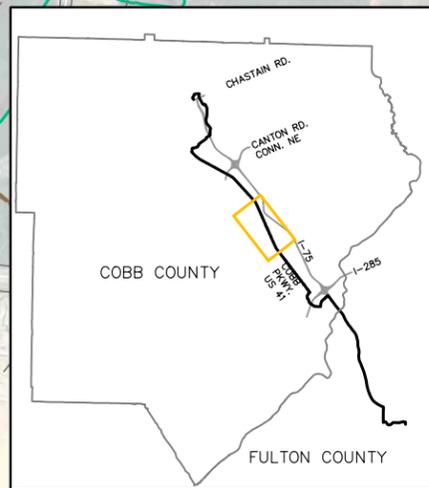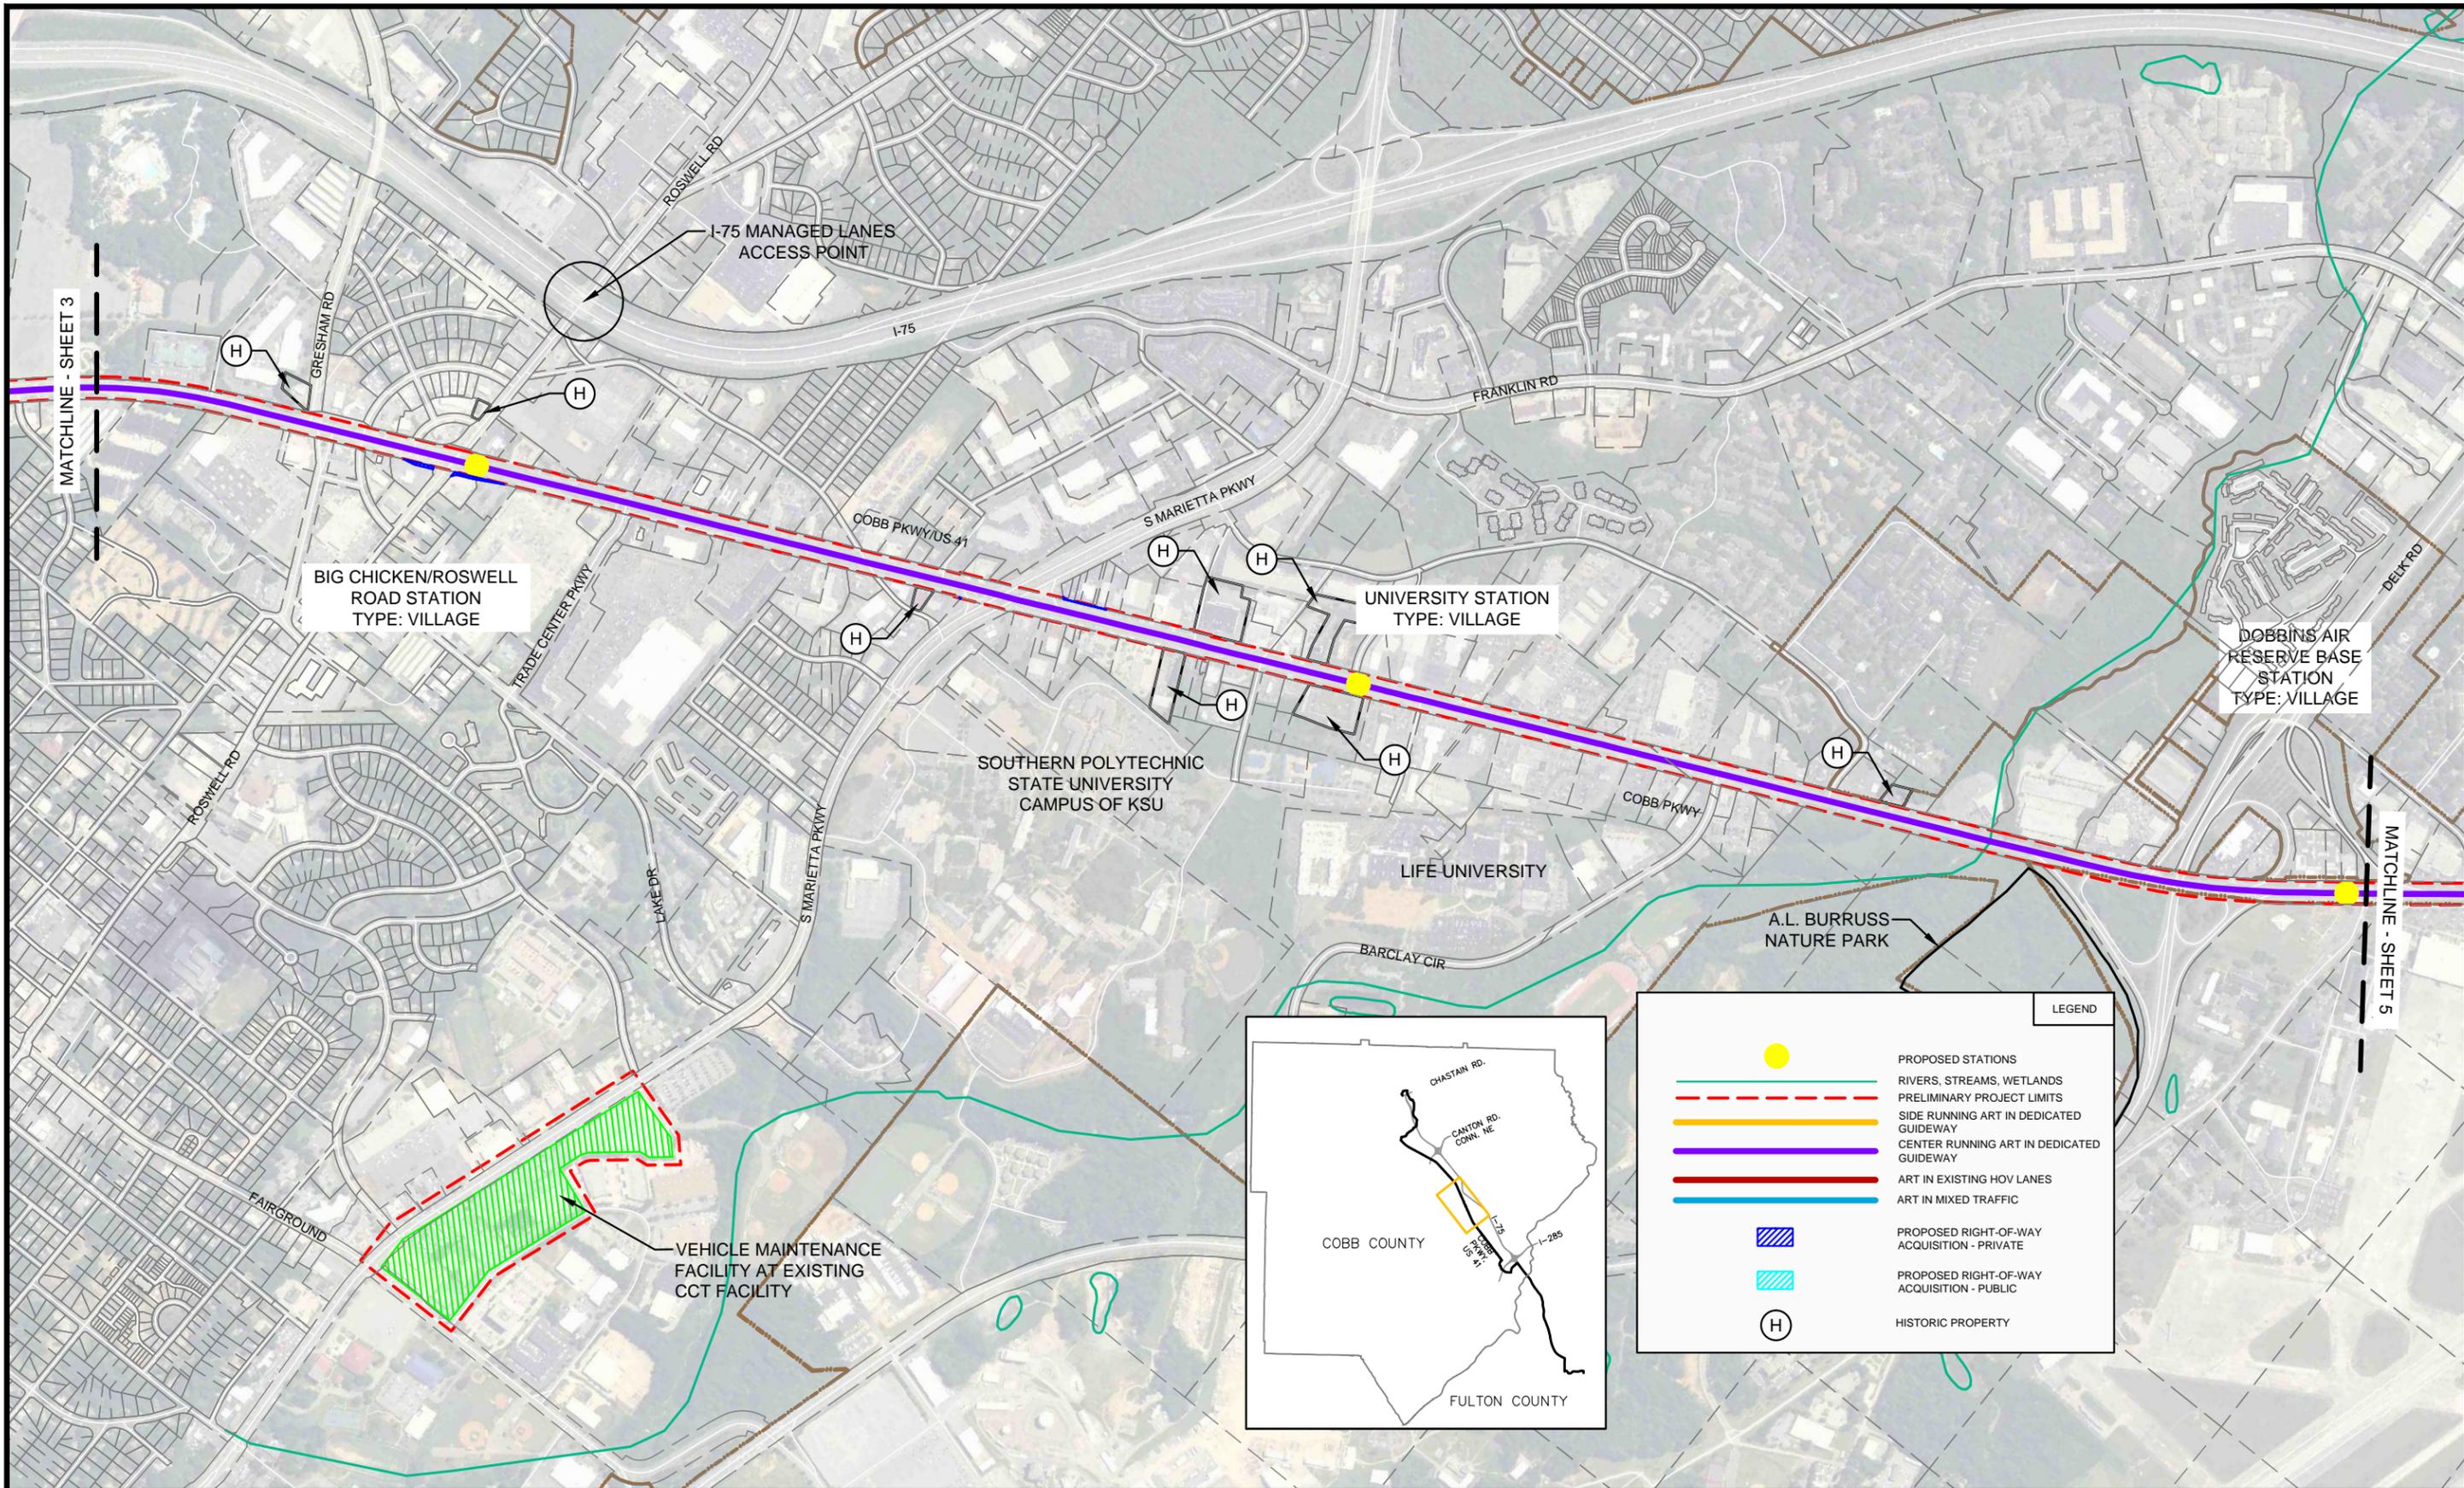


| LEGEND |   |
|--------|---|
|        | PROPOSED STATIONS                           |
|        | RIVERS, STREAMS, WETLANDS                   |
|        | PRELIMINARY PROJECT LIMITS                  |
|        | SIDE RUNNING ART IN DEDICATED GUIDEWAY      |
|        | CENTER RUNNING ART IN DEDICATED GUIDEWAY    |
|        | ART IN EXISTING HOV LANES                   |
|        | ART IN MIXED TRAFFIC                        |
|        | PROPOSED RIGHT-OF-WAY ACQUISITION - PRIVATE |
|        | PROPOSED RIGHT-OF-WAY ACQUISITION - PUBLIC  |
|        | HISTORIC PROPERTY                           |

| No. | Date | Revisions |
|-----|------|-----------|
|     |      |           |
|     |      |           |
|     |      |           |

| App. | DRAWING NAME              |
|------|---------------------------|
|      | CB_CTY_PS_ROW_IMPACTS.dwg |
|      | DESIGNED BY:              |
|      | DRAWN BY:                 |
|      | CHECKED BY:               |
|      | DATE: 4/13/2015           |
|      | PROJECT NO. 015651013     |


**Kimley»Horn**  
 817 W. PEACHTREE ST NW  
 THE BILTMORE, SUITE 801  
 ATLANTA, GA 30308  
 TEL. NO. (404) 419-8700

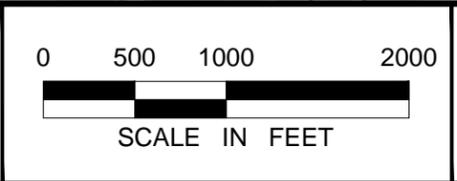

COBB & FULTON COUNTY  
 CONNECT COBB  
 NORTHWEST TRANSIT CORRIDOR  
 ENVIRONMENTAL ASSESSMENT  
 RIGHT-OF-WAY IMPACTS

SHEET NO.  
**4**  
**8**

K:\TWC\_Transit\COBB COUNTY (GA)\CADD\PLAN SHEETS\CB\_CTY\_PS\_ROW\_IMPACTS.dwg April 13, 2015 - 4:14pm

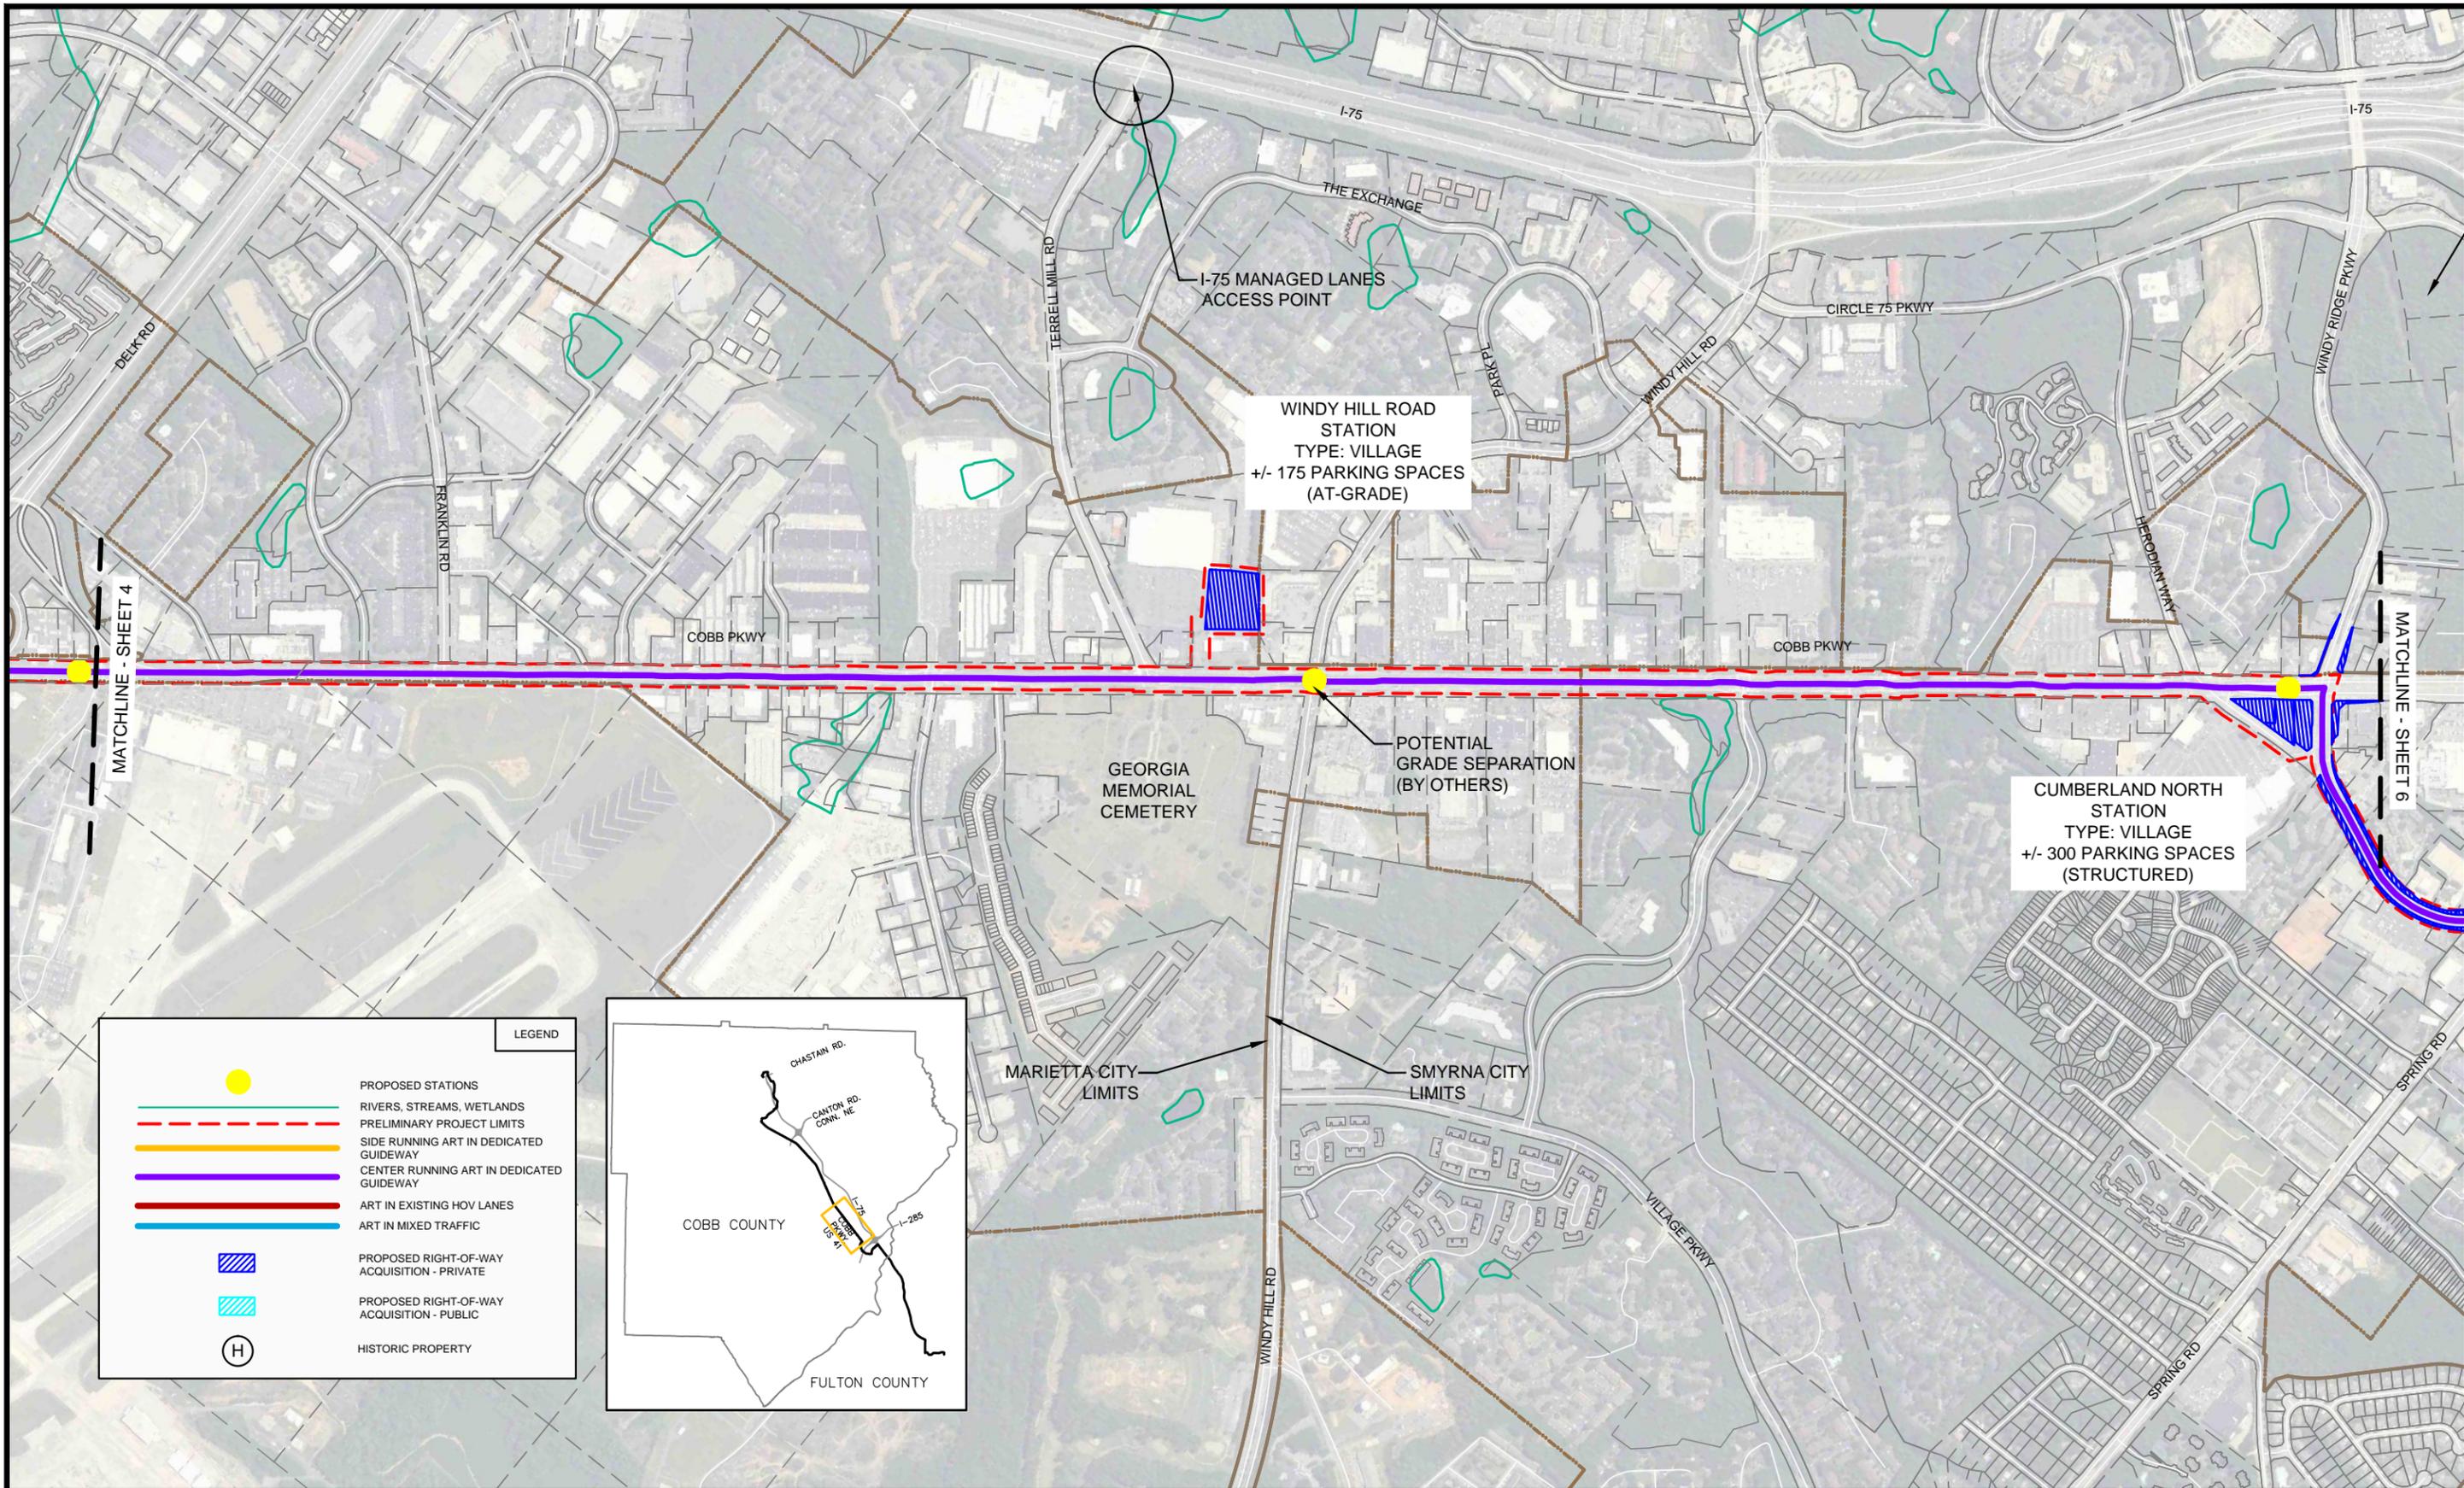


**WINDY HILL ROAD STATION**  
 TYPE: VILLAGE  
 +/- 175 PARKING SPACES (AT-GRADE)

**CUMBERLAND NORTH STATION**  
 TYPE: VILLAGE  
 +/- 300 PARKING SPACES (STRUCTURED)

**LEGEND**


- PROPOSED STATIONS
- RIVERS, STREAMS, WETLANDS
- PRELIMINARY PROJECT LIMITS
- SIDE RUNNING ART IN DEDICATED GUIDEWAY
- CENTER RUNNING ART IN DEDICATED GUIDEWAY
- ART IN EXISTING HOV LANES
- ART IN MIXED TRAFFIC
- PROPOSED RIGHT-OF-WAY ACQUISITION - PRIVATE
- PROPOSED RIGHT-OF-WAY ACQUISITION - PUBLIC
- HISTORIC PROPERTY

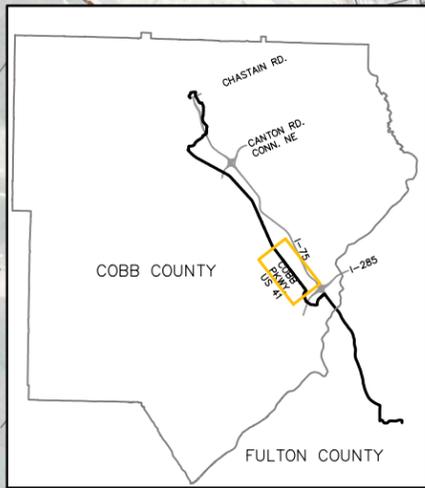

| No. | Date | Revisions | App. |
|-----|------|-----------|------|
|     |      |           |      |
|     |      |           |      |
|     |      |           |      |

|              |                           |
|--------------|---------------------------|
| DRAWING NAME | CB_CTY_PS_ROW_IMPACTS.dwg |
| DESIGNED BY: |                           |
| DRAWN BY:    |                           |
| CHECKED BY:  |                           |
| DATE:        | 4/13/2015                 |
| PROJECT NO.  | 015651013                 |


**Kimley»Horn**  
 817 W. PEACHTREE ST NW  
 THE BILTMORE, SUITE 801  
 ATLANTA, GA 30308  
 TEL. NO. (404)-419-8700

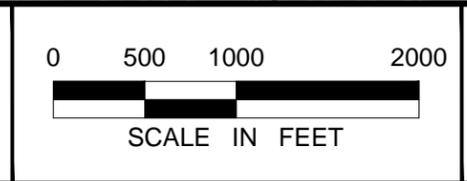

COBB & FULTON COUNTY  
 CONNECT COBB  
 NORTHWEST TRANSIT CORRIDOR  
 ENVIRONMENTAL ASSESSMENT  
 RIGHT-OF-WAY IMPACTS

SHEET NO.  
**5**  
**8**

K:\TWC\_Transit\COBB COUNTY (GA)\CADD\PLAN SHEETS\CB\_CTY\_PS\_ROW\_IMPACTS.dwg April 13, 2015 - 4:15pm

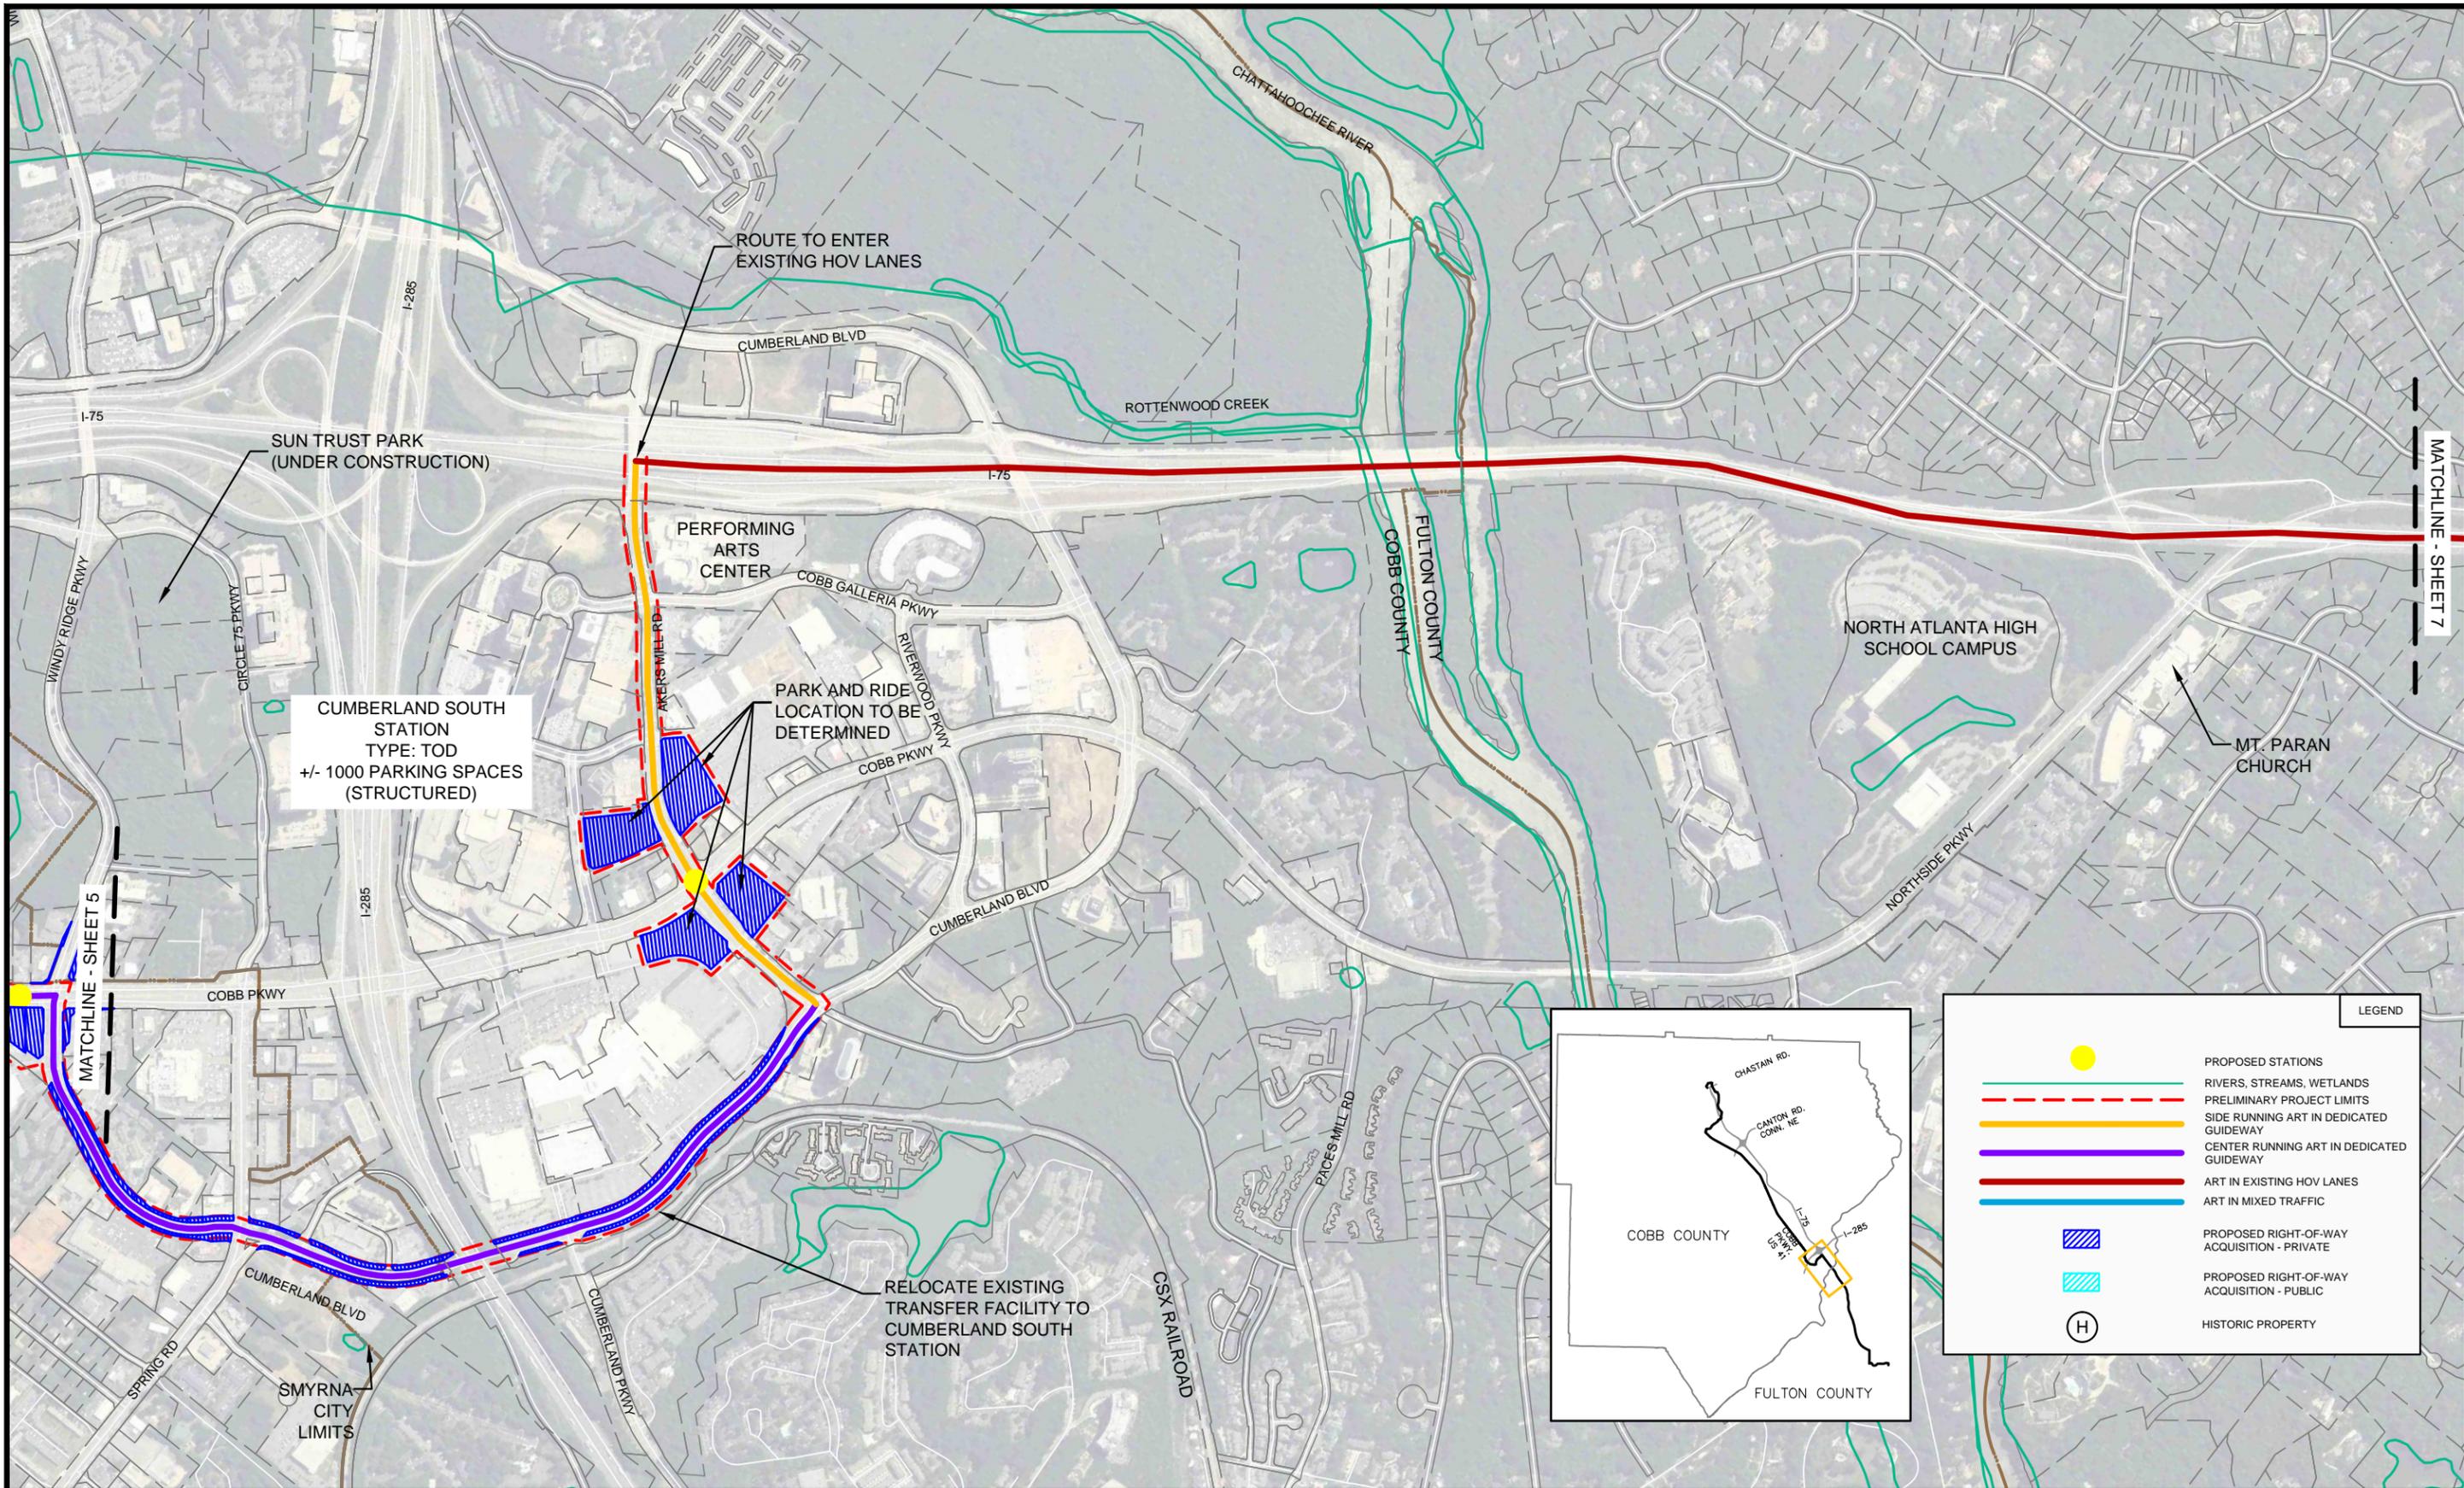

CUMBERLAND SOUTH STATION  
TYPE: TOD  
+/- 1000 PARKING SPACES  
(STRUCTURED)


RELOCATE EXISTING  
TRANSFER FACILITY TO  
CUMBERLAND SOUTH  
STATION

ROUTE TO ENTER  
EXISTING HOV LANES

PARK AND RIDE  
LOCATION TO BE  
DETERMINED

**LEGEND**


- PROPOSED STATIONS
- RIVERS, STREAMS, WETLANDS
- PRELIMINARY PROJECT LIMITS
- SIDE RUNNING ART IN DEDICATED GUIDEWAY
- CENTER RUNNING ART IN DEDICATED GUIDEWAY
- ART IN EXISTING HOV LANES
- ART IN MIXED TRAFFIC
- PROPOSED RIGHT-OF-WAY ACQUISITION - PRIVATE
- PROPOSED RIGHT-OF-WAY ACQUISITION - PUBLIC
- HISTORIC PROPERTY

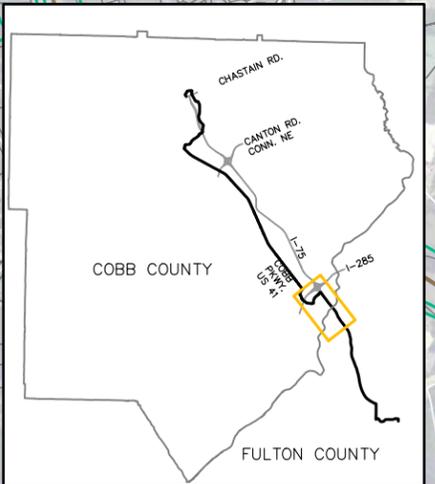

| No. | Date | Revisions | App. | DRAWING NAME              |
|-----|------|-----------|------|---------------------------|
|     |      |           |      | CB_CTY_PS_ROW_IMPACTS.dwg |
|     |      |           |      | DESIGNED BY:              |
|     |      |           |      | DRAWN BY:                 |
|     |      |           |      | CHECKED BY:               |
|     |      |           |      | DATE: 4/13/2015           |
|     |      |           |      | PROJECT NO. 015651013     |

**Kimley»Horn**  
817 W. PEACHTREE ST NW  
THE BILTMORE, SUITE 801  
ATLANTA, GA 30308  
TEL. NO. (404) 419-8700

**Connect Cobb**  
Northwest Transit Corridor  
Environmental Assessment

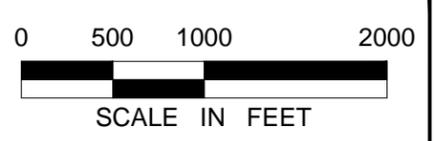

COBB & FULTON COUNTY  
CONNECT COBB  
NORTHWEST TRANSIT CORRIDOR  
ENVIRONMENTAL ASSESSMENT  
RIGHT-OF-WAY IMPACTS

SHEET NO.  
**6**  
**8**

K:\TWC\_Transit\COBB COUNTY (GA)\CADD\PLAN SHEETS\CB\_CTY\_PS\_ROW\_IMPACTS.dwg April 13, 2015 - 4:16pm



MATCHLINE - SHEET 6

MATCHLINE - SHEET 8


| LEGEND |   |
|--------|---|
|        | PROPOSED STATIONS                           |
|        | RIVERS, STREAMS, WETLANDS                   |
|        | PRELIMINARY PROJECT LIMITS                  |
|        | SIDE RUNNING ART IN DEDICATED GUIDEWAY      |
|        | CENTER RUNNING ART IN DEDICATED GUIDEWAY    |
|        | ART IN EXISTING HOV LANES                   |
|        | ART IN MIXED TRAFFIC                        |
|        | PROPOSED RIGHT-OF-WAY ACQUISITION - PRIVATE |
|        | PROPOSED RIGHT-OF-WAY ACQUISITION - PUBLIC  |
|        | HISTORIC PROPERTY                           |

| No. | Date | Revisions | App. |
|-----|------|-----------|------|
|     |      |           |      |
|     |      |           |      |
|     |      |           |      |

|              |                           |
|--------------|---------------------------|
| DRAWING NAME | CB_CTY_PS_ROW_IMPACTS.dwg |
| DESIGNED BY: |                           |
| DRAWN BY:    |                           |
| CHECKED BY:  |                           |
| DATE:        | 4/13/2015                 |
| PROJECT NO.  | 015651013                 |

**Kimley»Horn**  
 817 W. PEACHTREE ST NW  
 THE BILTMOOR, SUITE 801  
 ATLANTA, GA 30308  
 TEL. NO. (404)-419-8700

**Connect Cobb**  
 Northwest Transit Corridor  
 Environmental Assessment

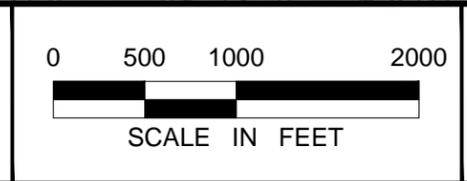

COBB & FULTON COUNTY  
 CONNECT COBB  
 NORTHWEST TRANSIT CORRIDOR  
 ENVIRONMENTAL ASSESSMENT  
 RIGHT-OF-WAY IMPACTS




SHEET NO.  
**7**  
**8**

K:\TWC\_Transit\COBB COUNTY (GA)\CADD\PLAN SHEETS\CB\_CTY\_PS\_ROW\_IMPACTS.dwg April 13, 2015 - 4:18pm

MATCHLINE - SHEET 7

**LEGEND**

-  PROPOSED STATIONS
-  RIVERS, STREAMS, WETLANDS
-  PRELIMINARY PROJECT LIMITS
-  SIDE RUNNING ART IN DEDICATED GUIDEWAY
-  CENTER RUNNING ART IN DEDICATED GUIDEWAY
-  ART IN EXISTING HOV LANES
-  ART IN MIXED TRAFFIC
-  PROPOSED RIGHT-OF-WAY ACQUISITION - PRIVATE
-  PROPOSED RIGHT-OF-WAY ACQUISITION - PUBLIC
-  HISTORIC PROPERTY

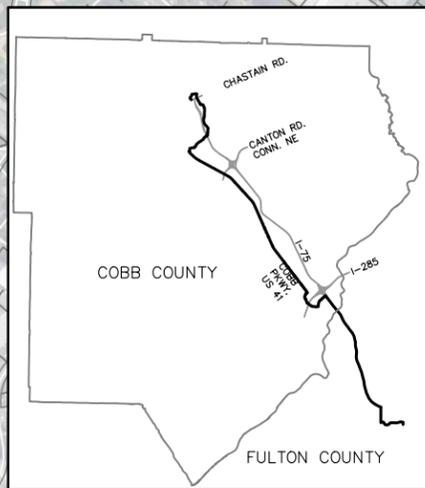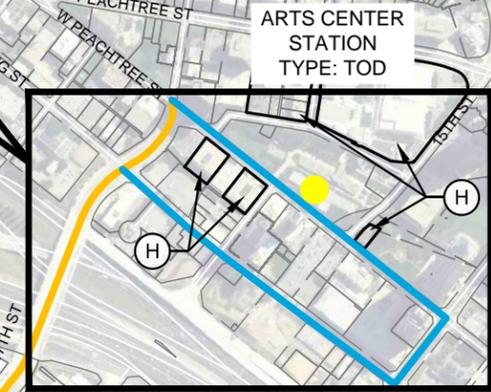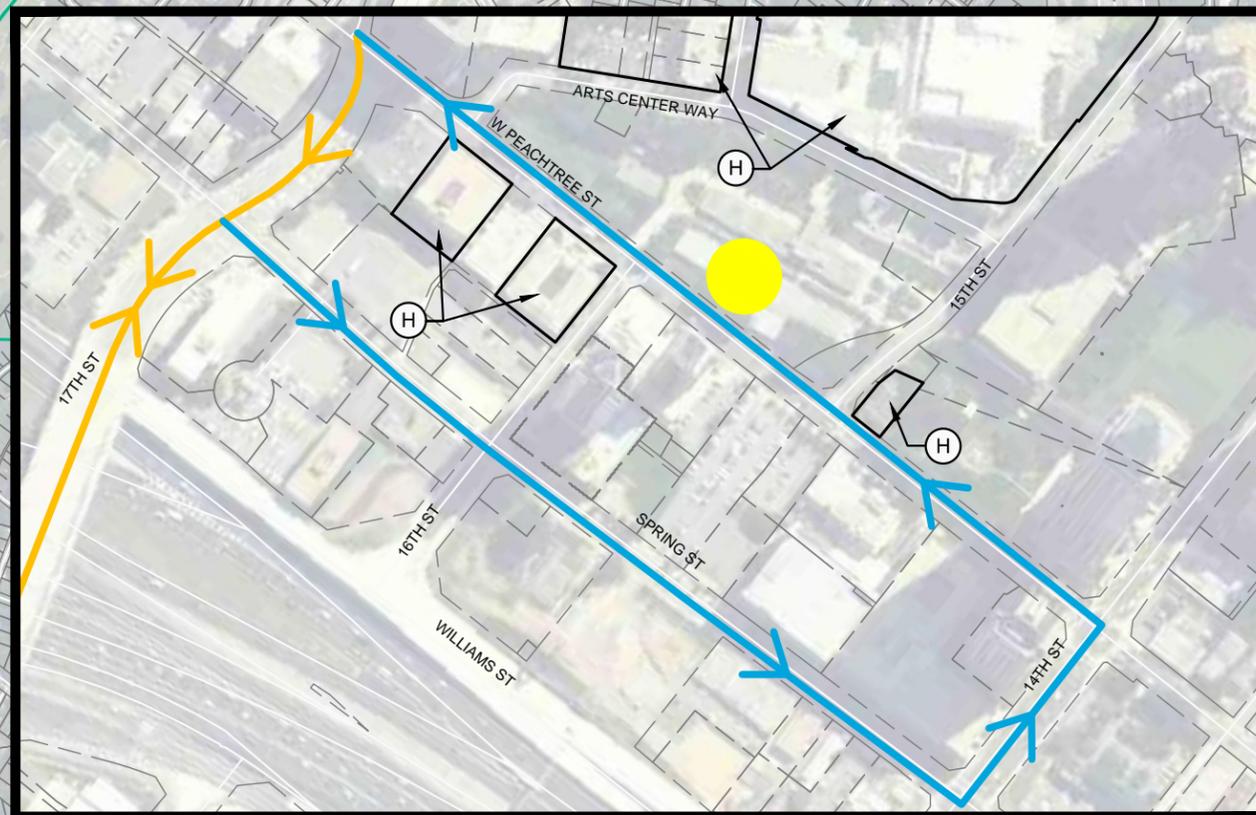


| No. | Date | Revisions | App. |
|-----|------|-----------|------|
|     |      |           |      |
|     |      |           |      |
|     |      |           |      |

|              |                           |
|--------------|---------------------------|
| DRAWING NAME | CB_CTY_PS_ROW_IMPACTS.dwg |
| DESIGNED BY: |                           |
| DRAWN BY:    |                           |
| CHECKED BY:  |                           |
| DATE:        | 4/13/2015                 |
| PROJECT NO.  | 015651013                 |

**Kimley»Horn**  
 817 W. PEACHTREE ST NW  
 THE BILTMOOR, SUITE 801  
 ATLANTA, GA 30308  
 TEL. NO. (404)-419-8700

**Connect Cobb**  
  
 Northwest Transit Corridor  
 Environmental Assessment

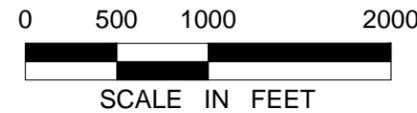

COBB & FULTON COUNTY  
 CONNECT COBB  
 NORTHWEST TRANSIT CORRIDOR  
 ENVIRONMENTAL ASSESSMENT  
 RIGHT-OF-WAY IMPACTS

SHEET NO.  
**8**  
**8**