

SEE MATCHLINE 2 OF 3

**LEGEND**


- PROPOSED CURB & GUTTER
- PROPOSED SIDEWALK
- - - EXISTING RIGHT-OF-WAY/ PROPERTY LINE
- PROPOSED RIGHT-OF-WAY
- PROPOSED RETAINING WALL
- PROPOSED LANDSCAPING
- PROPOSED MEDIAN PAVING
- PROPOSED SPRING ROAD MULTI-USE TRAIL
- EXISTING CURB & GUTTER

**CUMBERLAND BOULEVARD  
ROADWAY IMPROVEMENTS  
AND STREETScape  
CCID-1029 & CCID-1030**



MATCHLINE  
SEE SHEET 1 OF 3

MATCHLINE  
SEE SHEET 3 OF 3

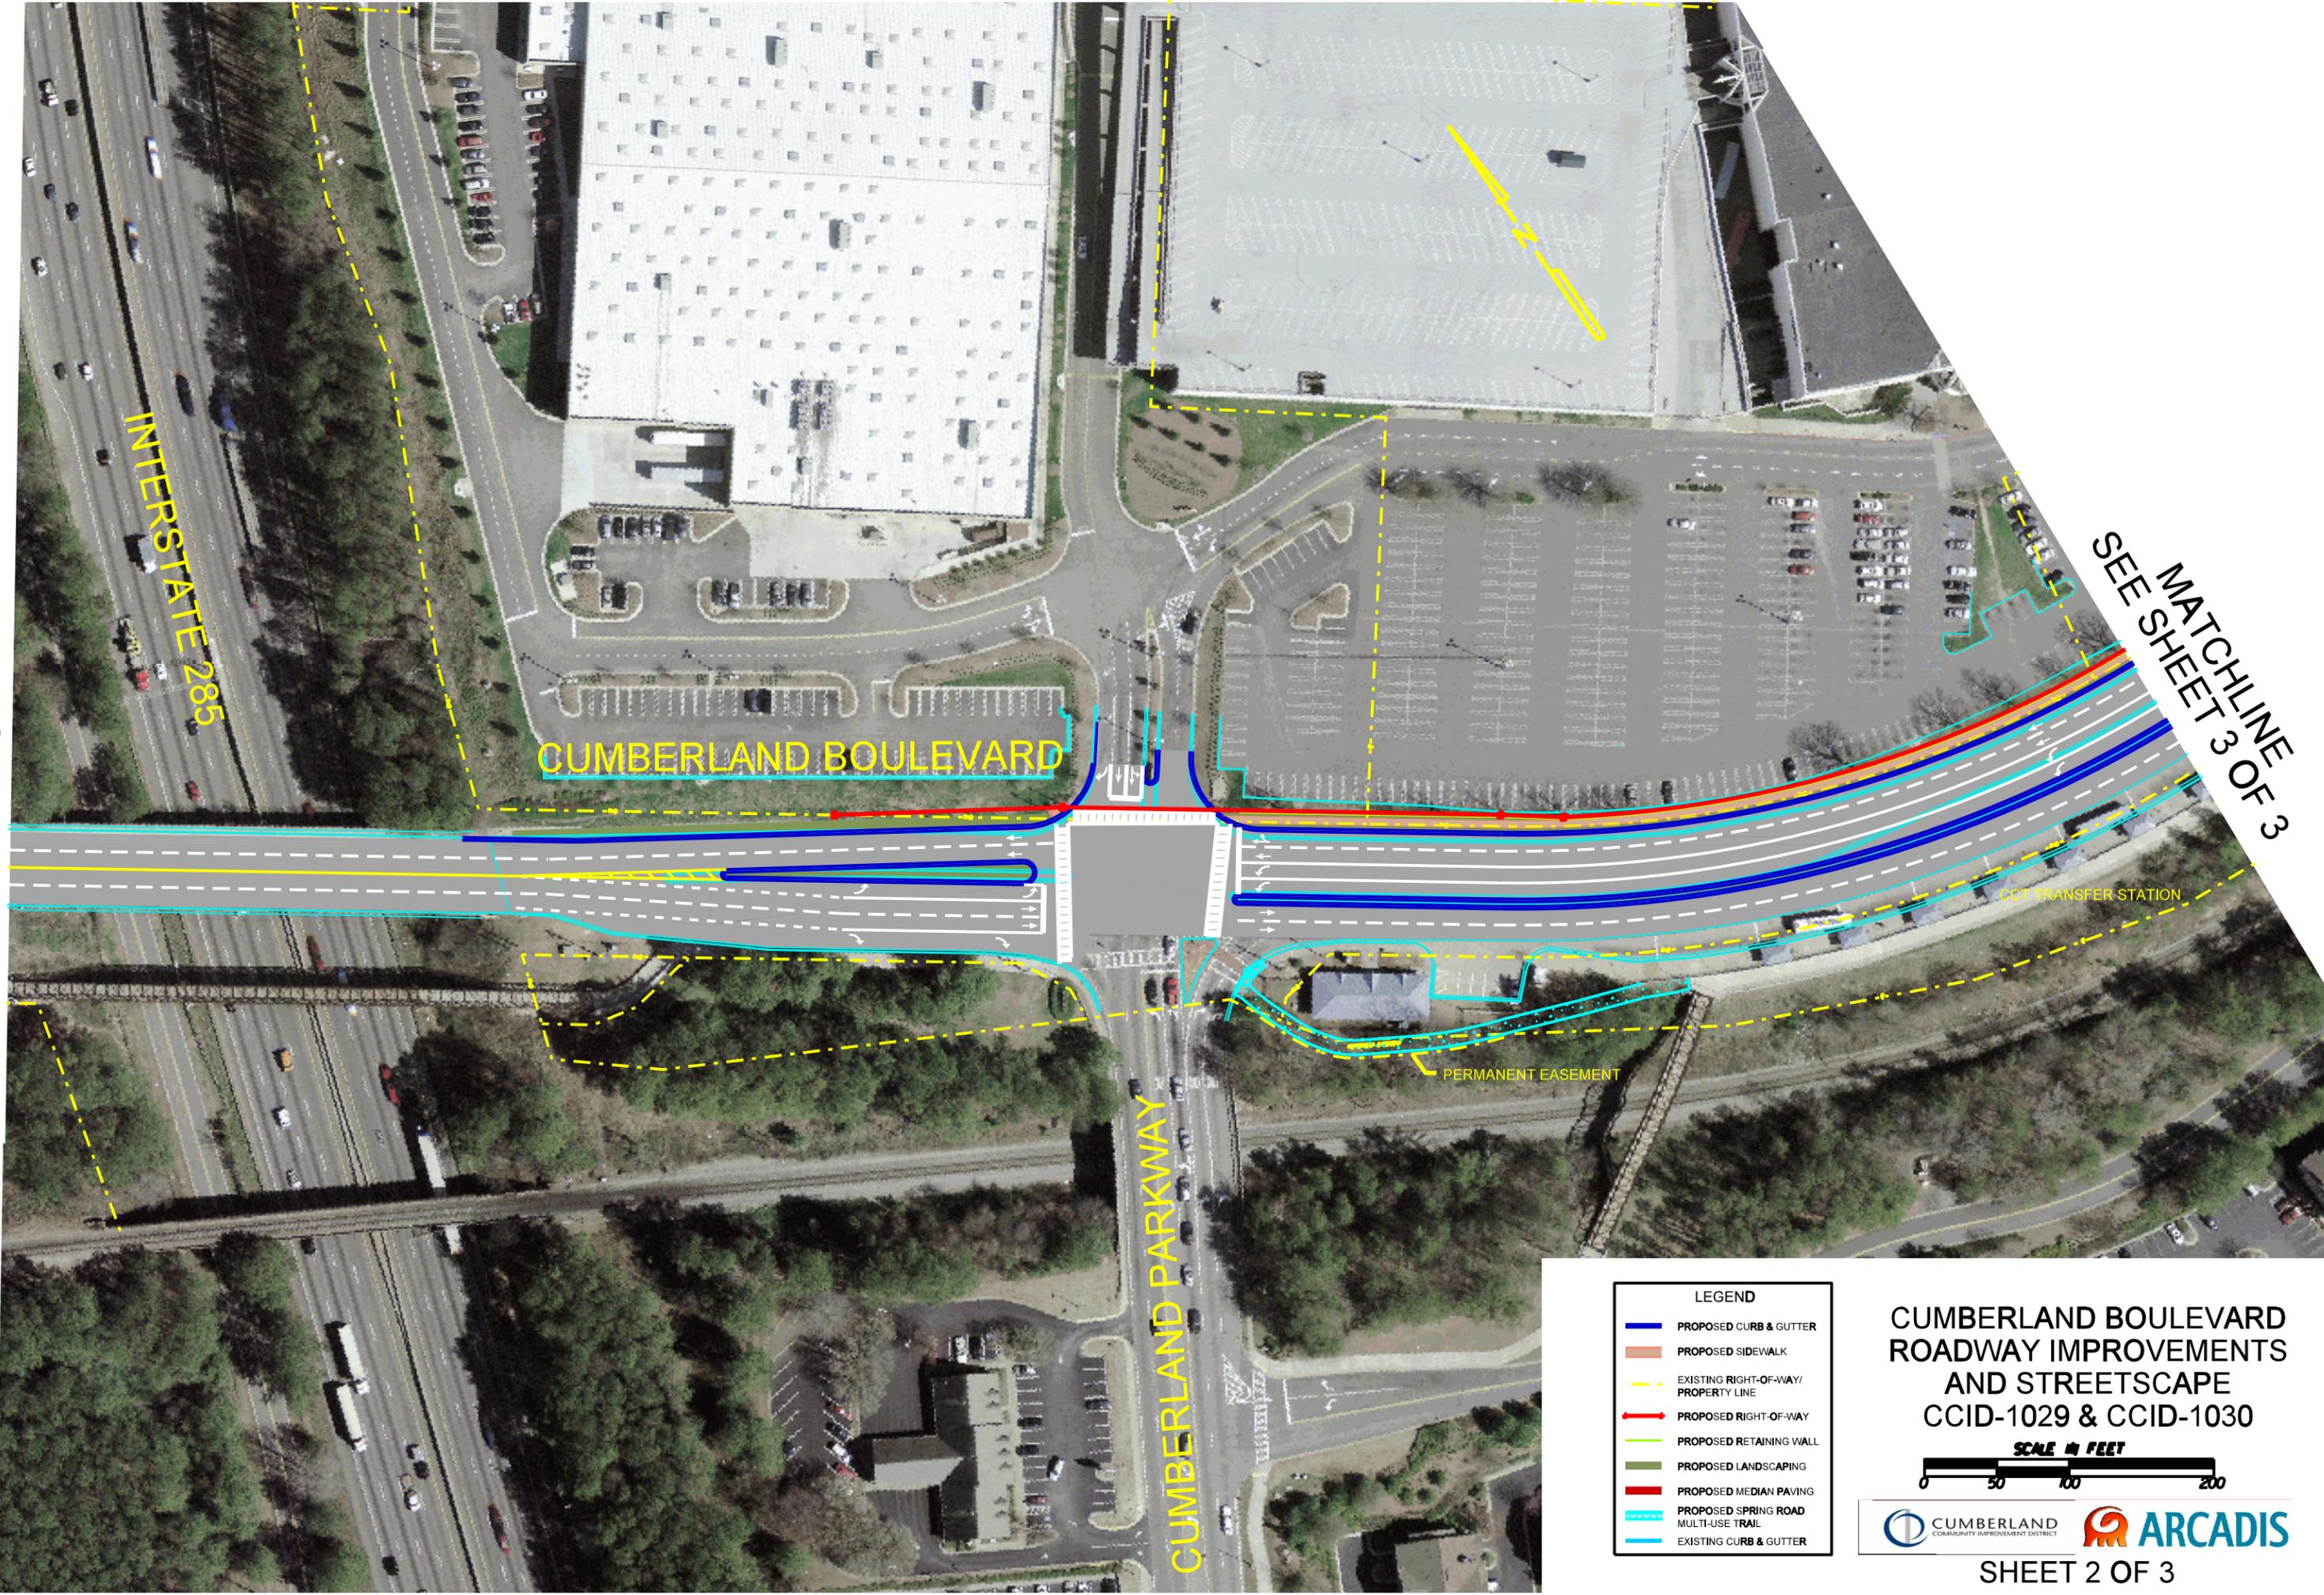


LEGEND	
	PROPOSED CURB & GUTTER
	PROPOSED SIDEWALK
	EXISTING RIGHT-OF-WAY/ PROPERTY LINE
	PROPOSED RIGHT-OF-WAY
	PROPOSED RETAINING WALL
	PROPOSED LANDSCAPING
	PROPOSED SPRING ROAD
	PROPOSED MULTI-USE TRAIL
	EXISTING CURB & GUTTER

### CUMBERLAND BOULEVARD ROADWAY IMPROVEMENTS AND STREETSCAPE CCID-1029 & CCID-1030



MATCHLINE  
SEE SHEET 2 OF 3

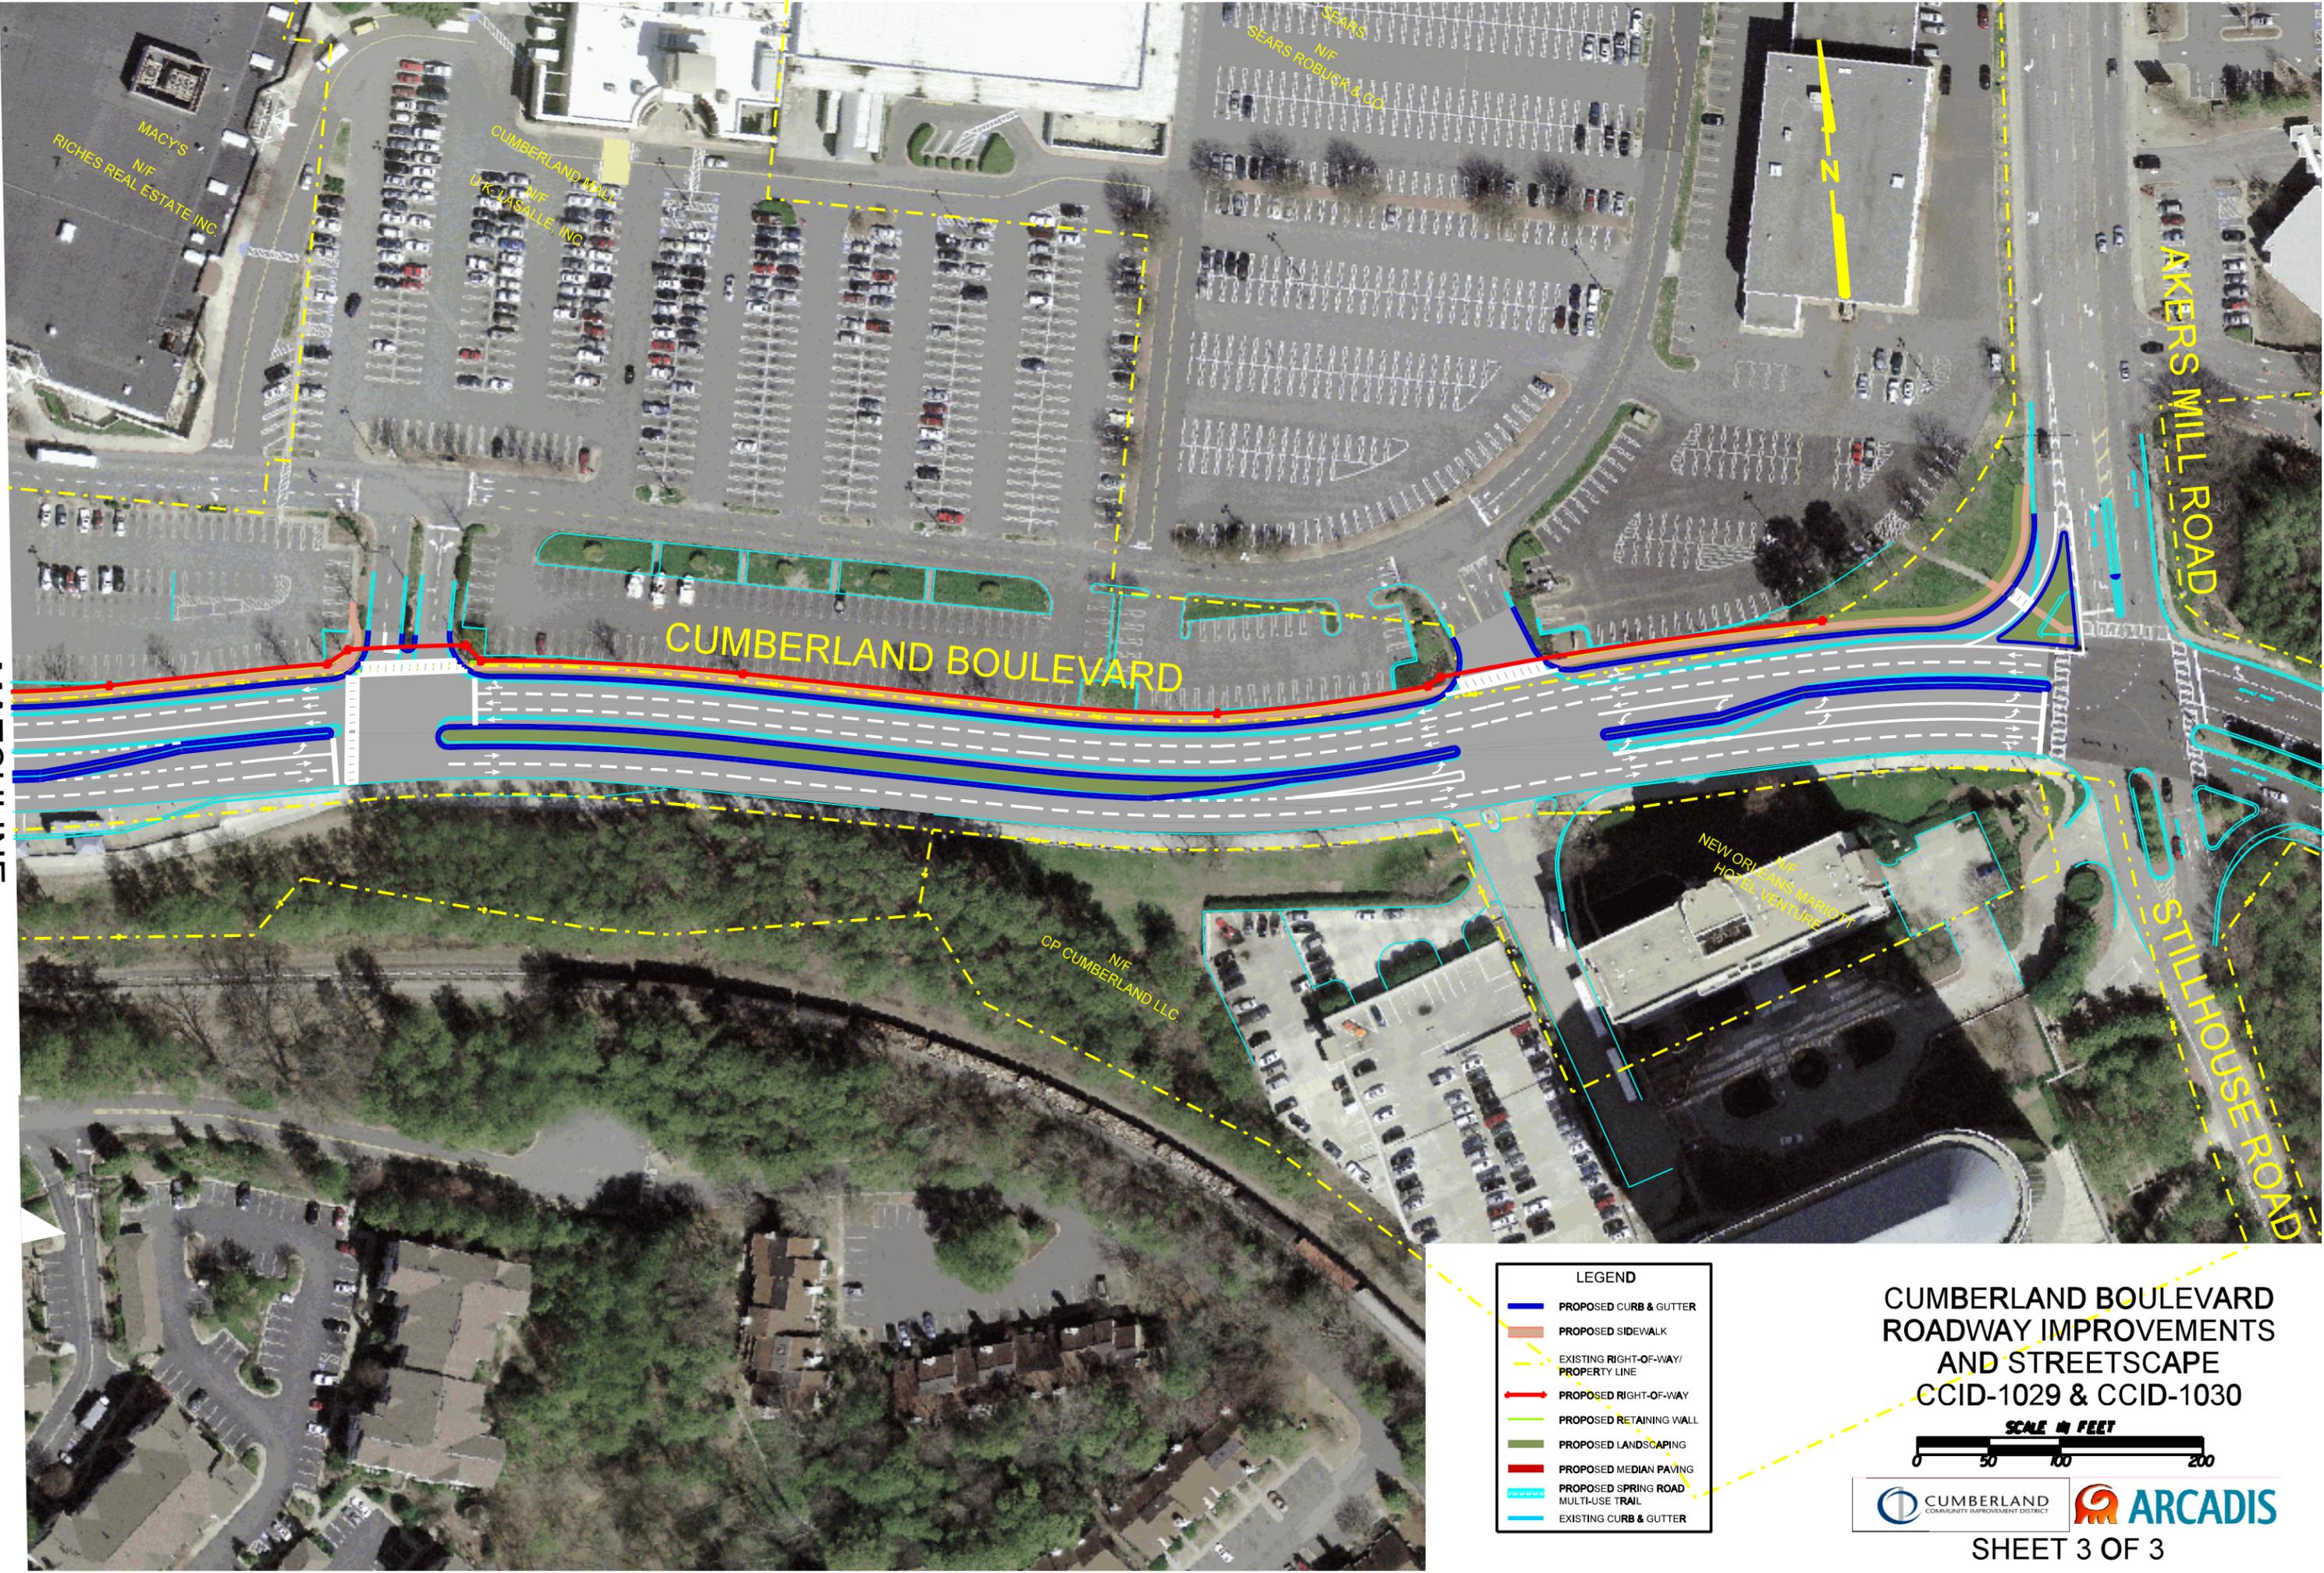

LEGEND	
	PROPOSED CURB & GUTTER
	PROPOSED SIDEWALK
	EXISTING RIGHT-OF-WAY/ PROPERTY LINE
	PROPOSED RIGHT-OF-WAY
	PROPOSED RETAINING WALL
	PROPOSED LANDSCAPING
	PROPOSED MEDIAN PAVING
	PROPOSED SPRING ROAD MULTI-USE TRAIL
	EXISTING CURB & GUTTER

CUMBERLAND BOULEVARD  
ROADWAY IMPROVEMENTS  
AND STREETSCAPE  
CCID-1029 & CCID-1030

