


I-75 AT Third Army Road Interchange Project US 41 / Cobb Pkwy Improvements

Project No. CSSHPP-0009-00(322) , P.I. No. 0009322
Alternate A or B

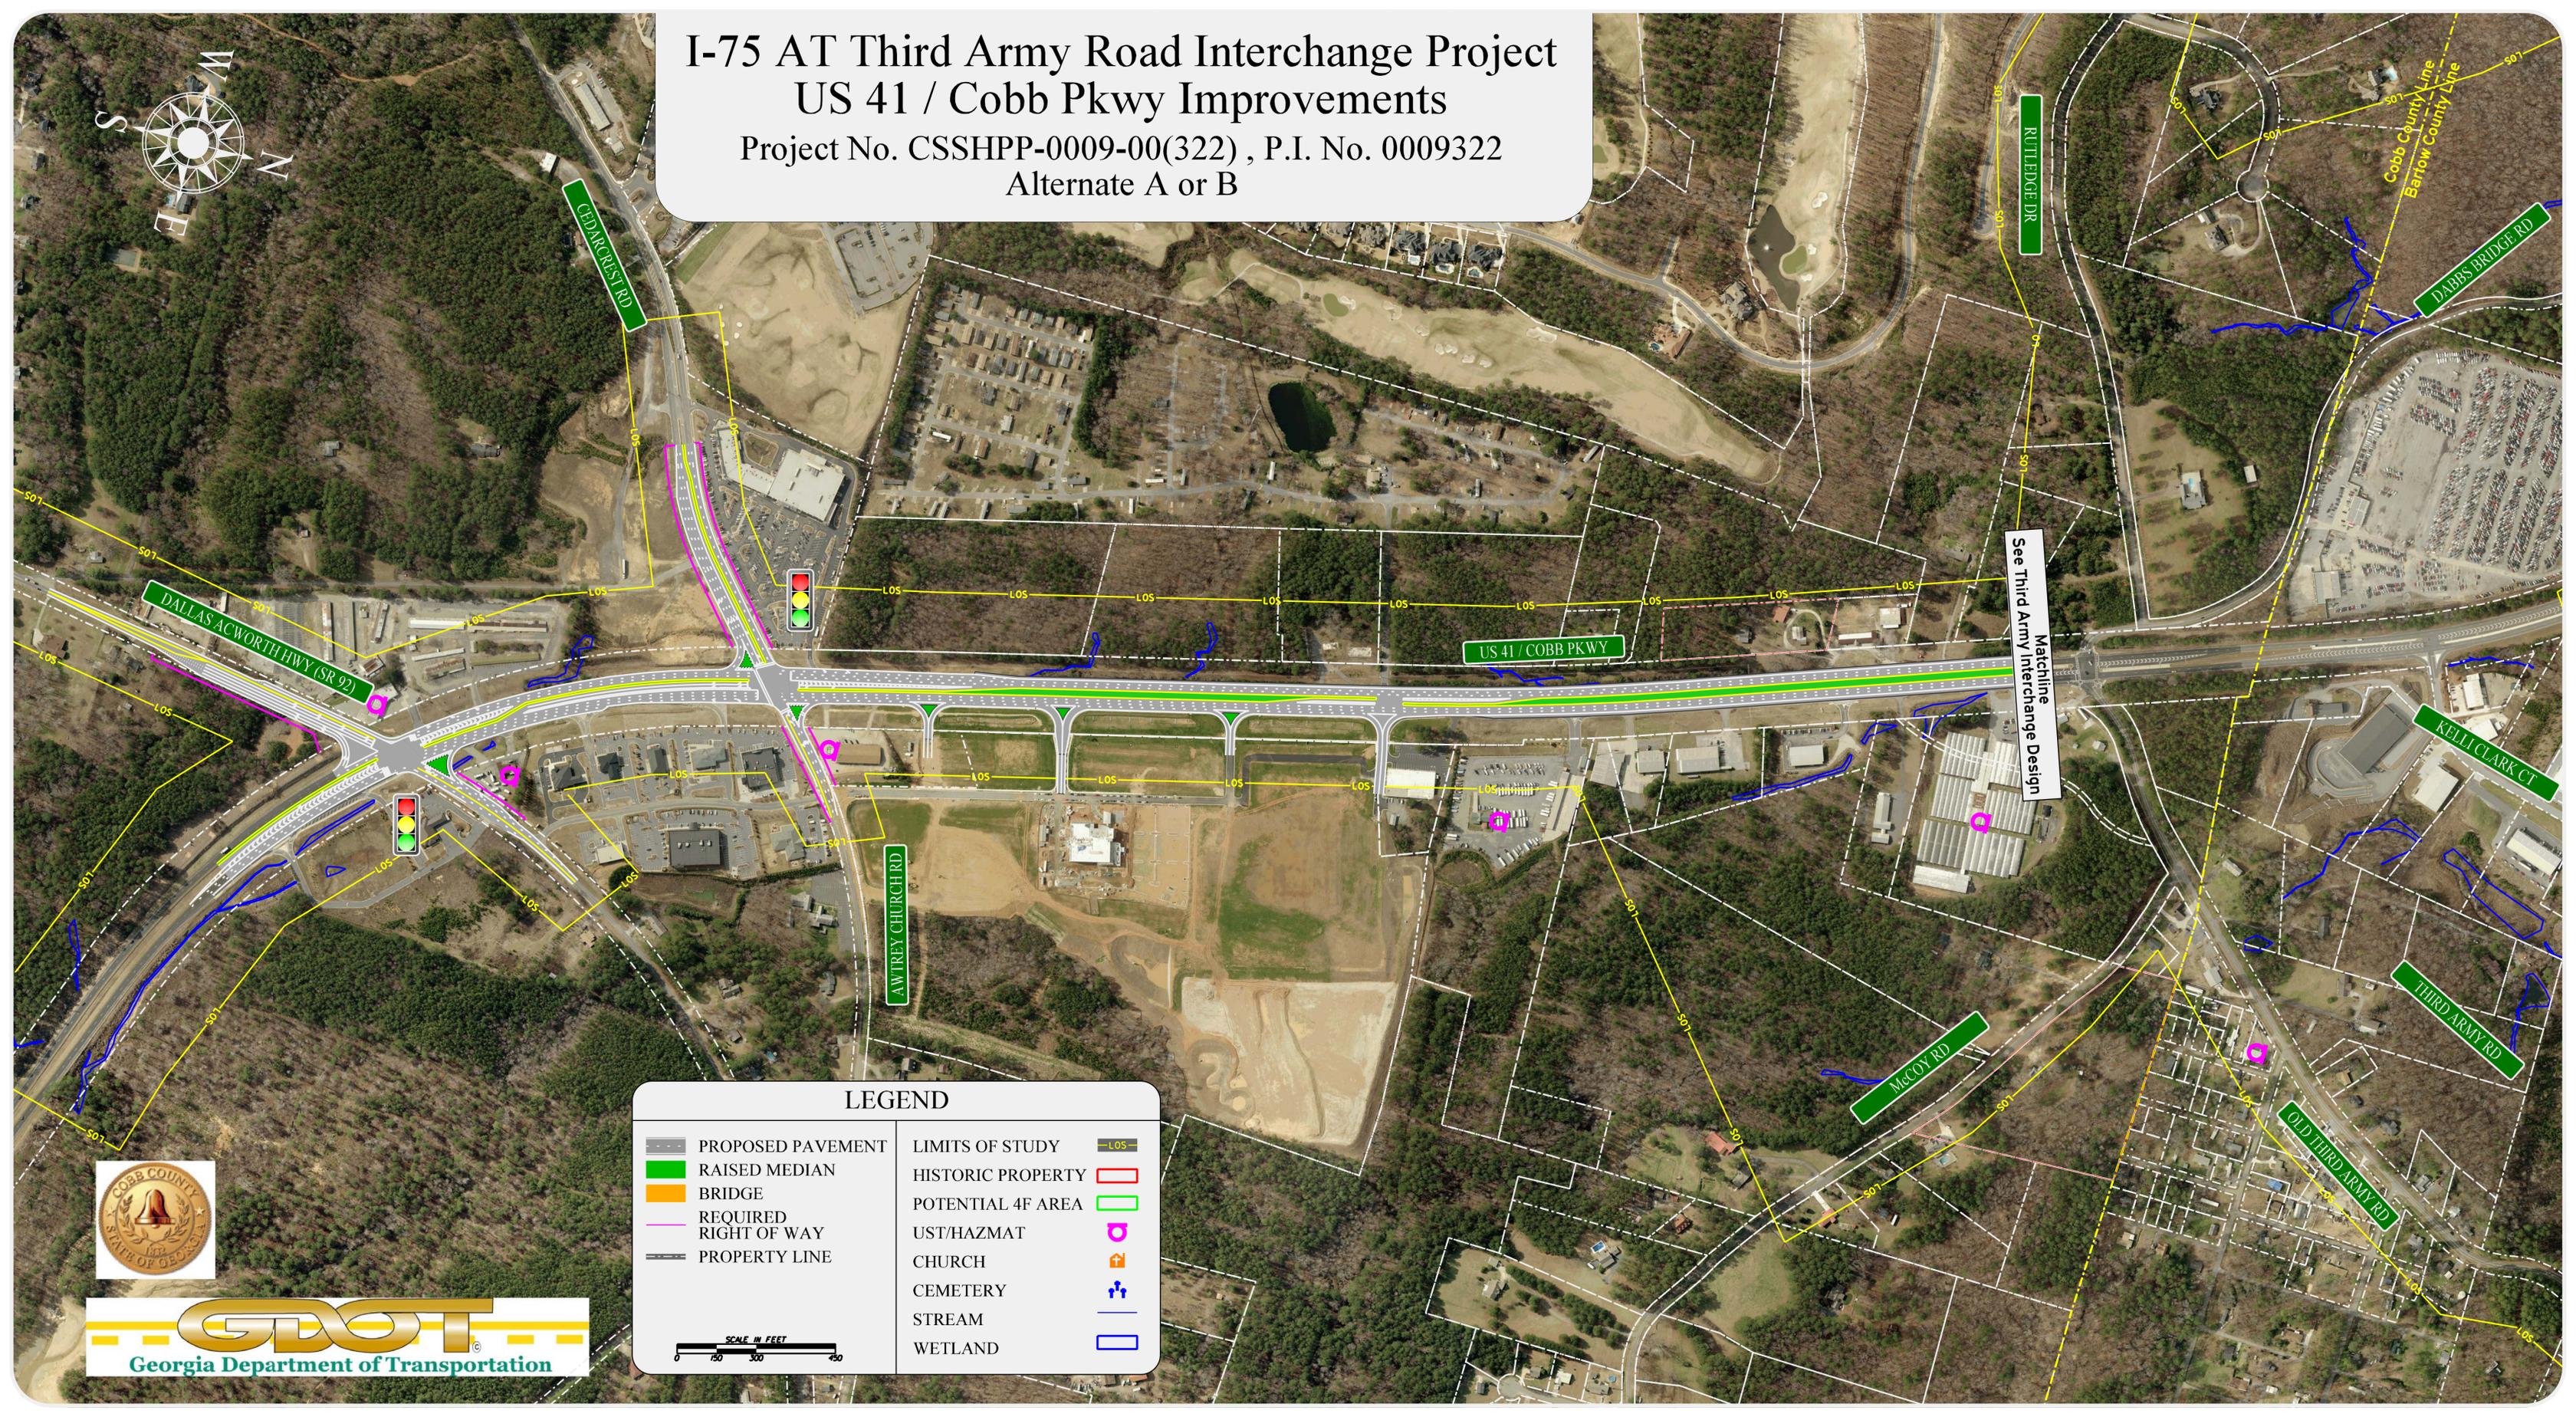

LEGEND

PROPOSED PAVEMENT	LIMITS OF STUDY	HISTORIC PROPERTY
RAISED MEDIAN	POTENTIAL 4F AREA	UST/HAZMAT
BRIDGE	CHURCH	CEMETERY
REQUIRED RIGHT OF WAY	STREAM	WETLAND
PROPERTY LINE		

SCALE IN FEET
0 150 300 450



Matchline
See Third Army Interchange Design